


नमूना एस एम सि-१.१: दुङ्गाको गारोमा सिमेन्टको जोडाई

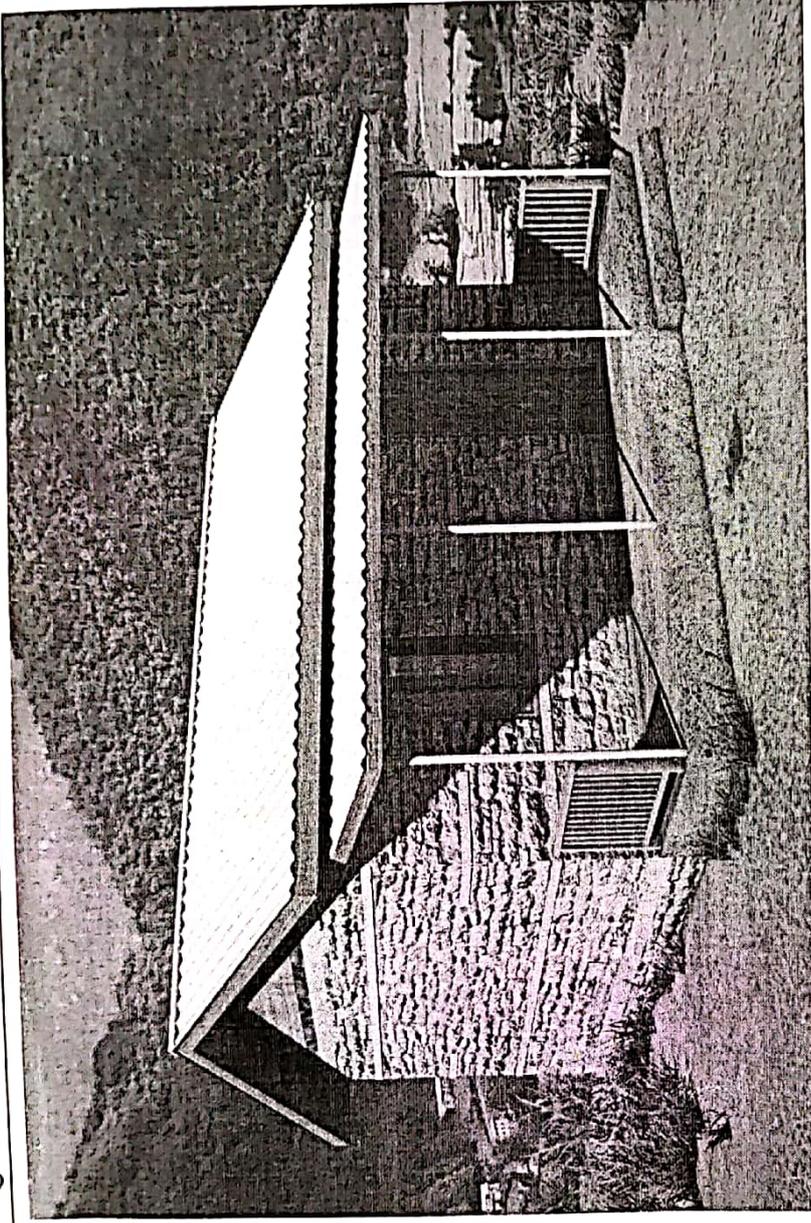

निर्माण सामग्री र जनशक्ति:

तह	सिपावु		ज्यामी		हुँगा (घन मिटर)	सिमेन्ट (बोरा)	वालुवा (घन मिटर)	सामग्री		काठ (घन मिटर)	जस्ता पाता (बन्डला)	डण्डि (केजि)
	जना	५८	जना	२११				(घन मिटर)	(घन मिटर)			
डि.पि.सि.सम्म	७८	२११	१३	५९	५	०.७९	०	०	१४६	३१४	५	०
माथिल्लो संरचना	३५	१०१	०	०	०	१.४८	२.२७	४.७१	४६०			
कुल	११३	३१२	१३	५९	५	२.२७	४.७१	४६०				

एस एम सि-१.१
१/४

मिति:

स्कूल: None

डिजाइन गर्ने: जाईका

आवासको प्रकार: नमूना एस एम सि-१.१

नेपाल आवास
पुनःनिर्माण कार्यक्रम



चित्रको शीर्षक वाहिरी बनावट र अनुमानित सामग्री तथा जनशक्ति


राम प्रसाद श्रेष्ठ
इन्जिनियर
सातौं तह

११ मे २०७३
आवास पुनर्निर्माण कार्यक्रम
संस्थापक
संस्थापक
संस्थापक

५०००

नमूना एस एम सि-१.१: ढुङ्गाको गारोमा सिमेन्टको जोडाई

एक तले

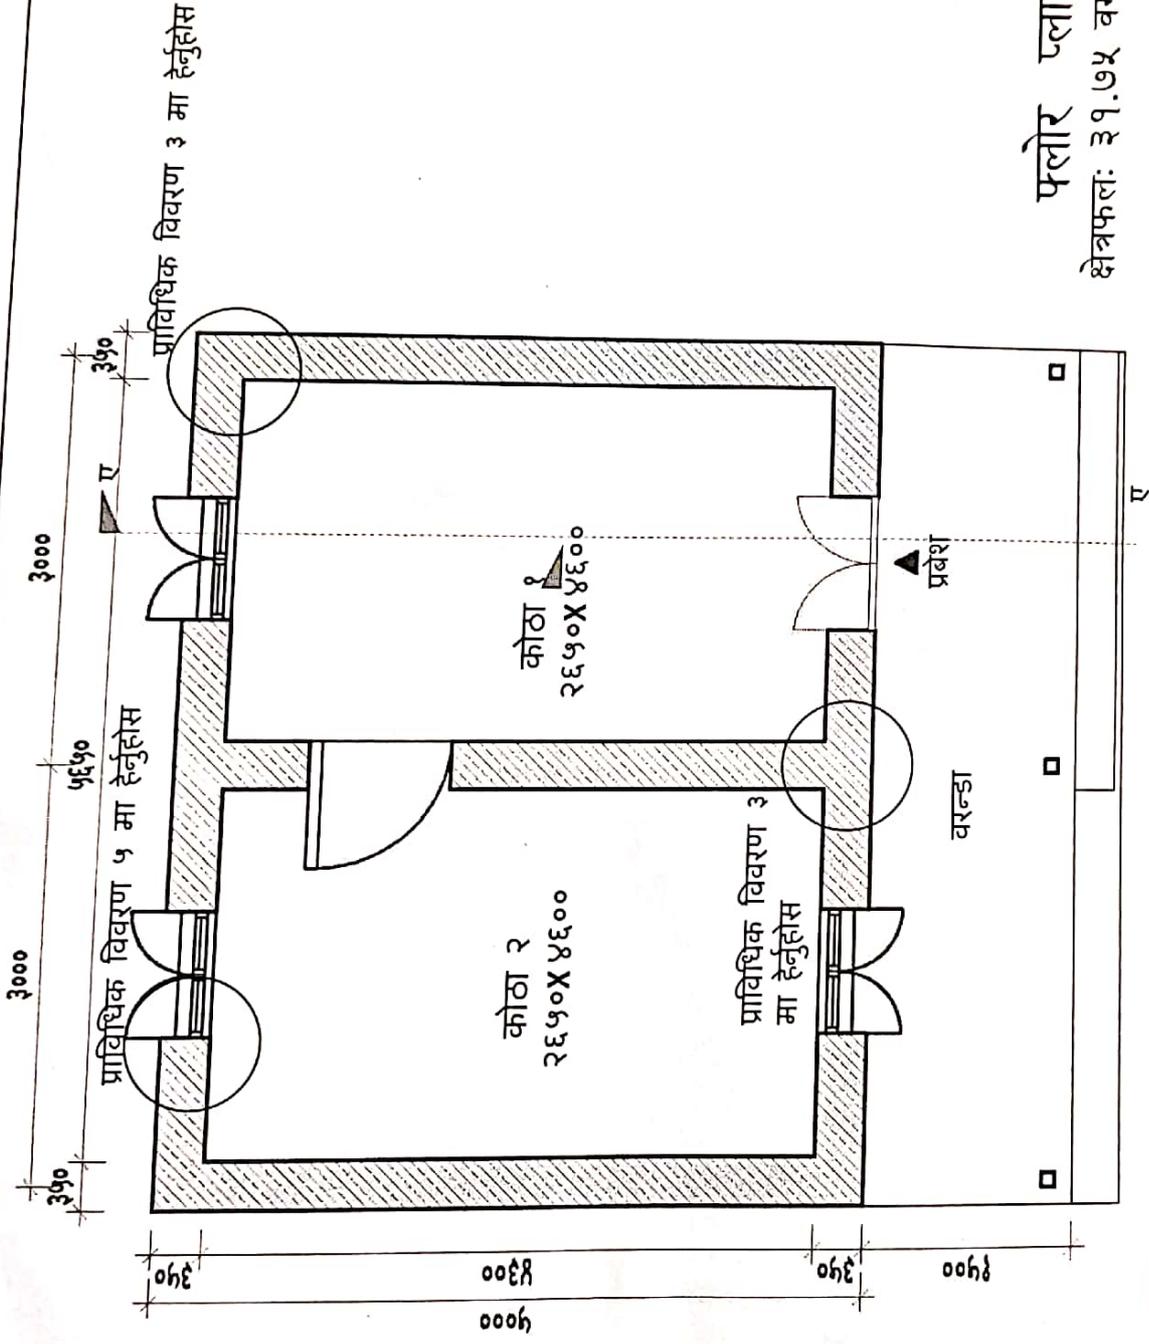

पलोर प्लान

क्षेत्रफल: ३१.७५ वर्गमीटर


 नेपाल आवास पुनःनिर्माण कार्यक्रम	आवासको प्रकार: नमूना एस एम सि-१.१	स्केल: None	मिति: एस एम सि-१.१ २/४
	चित्रको शीर्षक प्लान	डिजाइन गर्ने: जाईका	ए


 १२
 १०००

नमूना एस एम सि-१.१: ढुङ्गाको गारोमा सिमेन्टको जोडाई


एक तले

काठको डौडा र भाटा माथि जस्ताको छानो

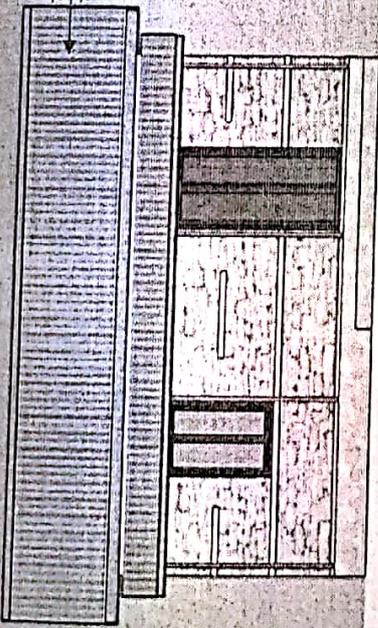


अगाडिको मोहोडा

गेबल: काठको बोर्ड

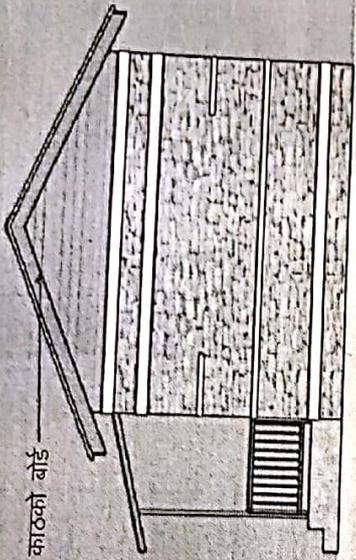


दायाँ मोहोडा

गेबल: काठको बोर्ड

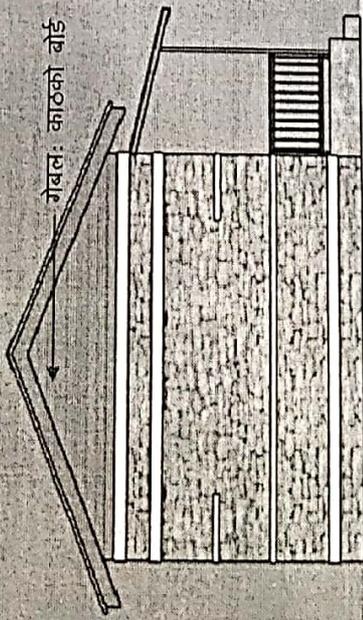

बायाँ मोहोडा

काठको डौडा र भाटा माथि जस्ताको छानो

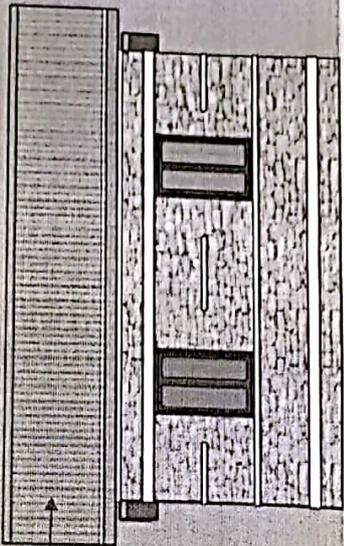

पछाडिको मोहोडा



नेपाल आवास पुनःनिर्माण कार्यक्रम

आवासको प्रकार: नमूना एस एम सि-१.१

चित्रको शीर्षक मोहोडा


स्केल: None

डिजाइन गर्ने: जाईका

मिति:

एस एम सि-१.१ ३/४

राम प्रसाद श्रेष्ठ
इन्जिनियर
माननीय तह...

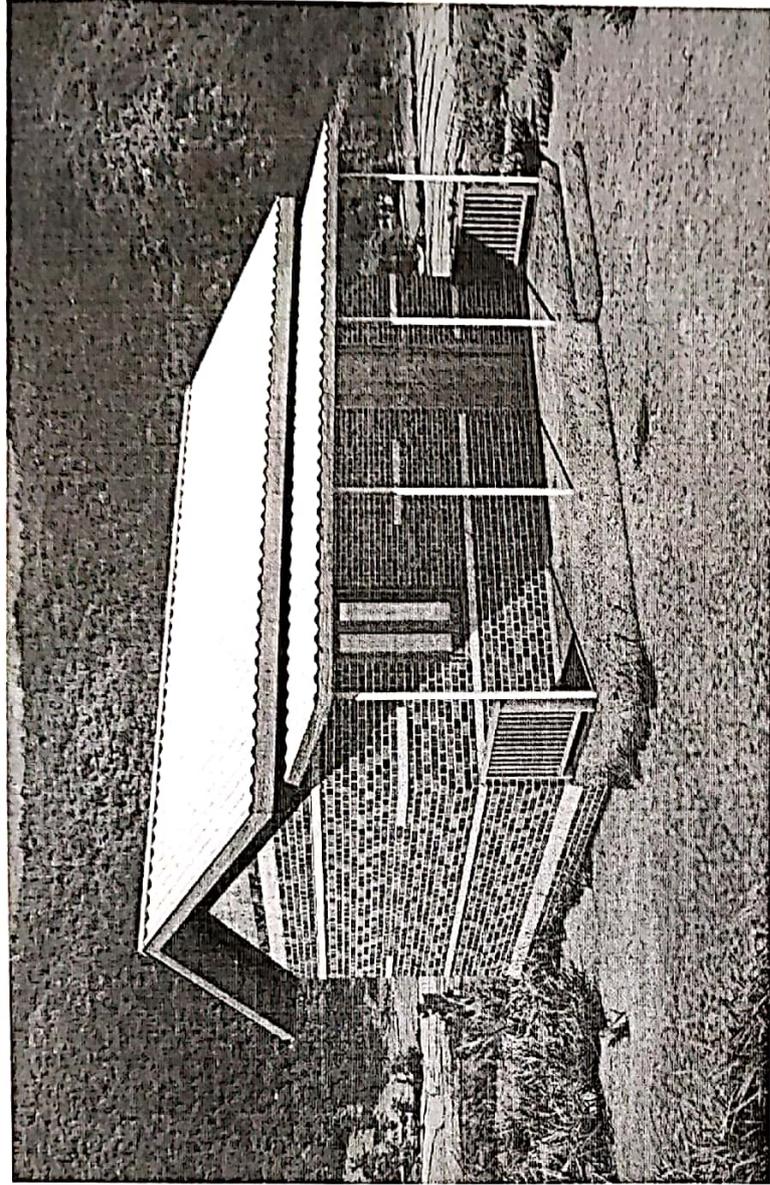

निर्माण सामग्री र जनशक्ति:

तह	जनशक्ति		सामग्री						
	सिपायु	ज्यामी	ईटा	सिमेन्ट	बालुवा	एग्रिगेट	काठ	जस्ता पाता	इण्डि
डि.पि.सि.सम्म	जना	जना	(संख्या)	(बारा)	(घन मिटर)	(घन मिटर)	(घन मिटर)	(बन्डल)	(किजि)
माथिल्लो सरचना	४६	१०४	१२७१६	७८	१०	६	०	०	१४६
छाना	७०	६४	८६३६	४४	५	२	०.७९	०	३१४
	३५	१३	०	०	०	०	१.४८	५	०
कुल	१५१	१८१	२१३५३	१२३	१५	८	२.२७	५	४६०

नेपाल आवास पुनःनिर्माण कार्यक्रम

आवासको प्रकार: नमूना बि एम सि-१.१

स्केल: None

बि एम सि-१.१
१/४

डिजाइन गर्ने: जाईका

चित्रको शीर्षक वाहिरी बनावट र अनुमानित सामग्री तथा जनशक्ति

प्रमाणित
इन्जिनियर
सातो तरे


शिव शर्मा
इन्जिनियर

डा. वि. प्रसाद
इन्जिनियर




नमूना वि एम सि-१.१: ईट्टाको गारोमा सिमेन्टको जोडाई


एक तले

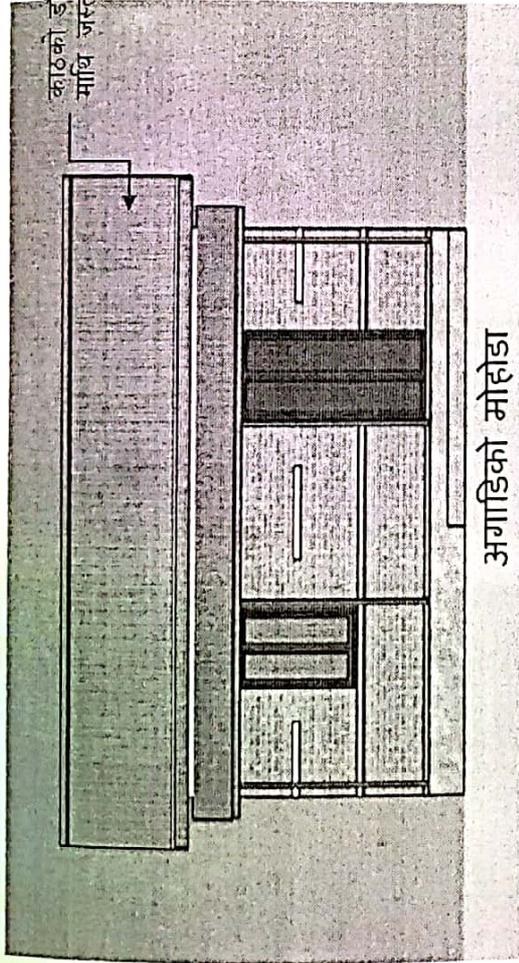


अगाडिको मोहोडा

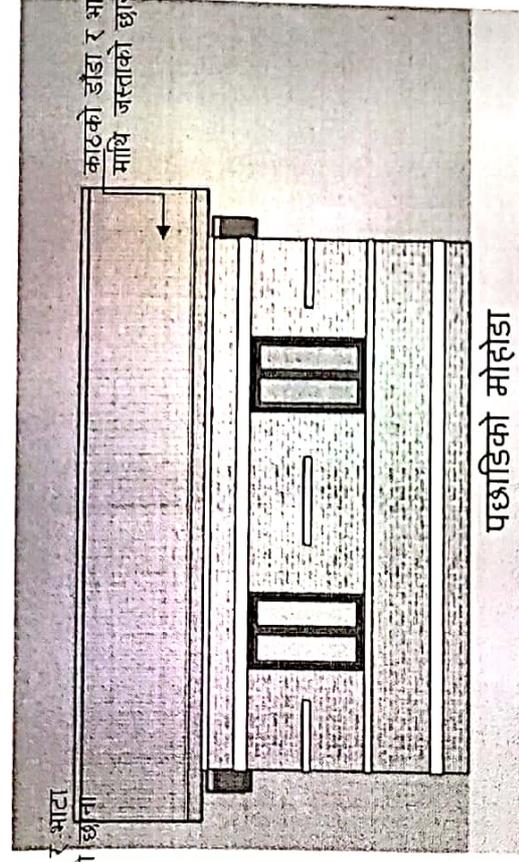

पछाडिको मोहोडा

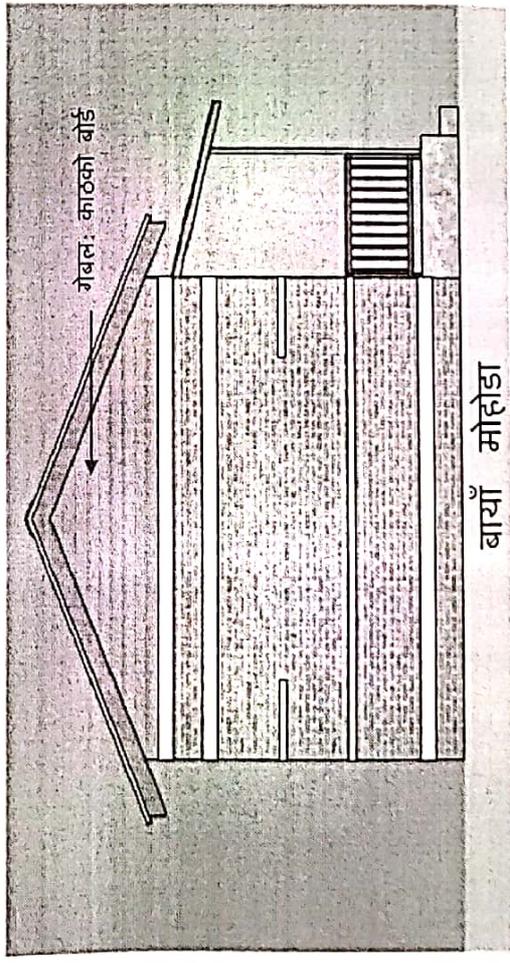

बायाँ मोहोडा

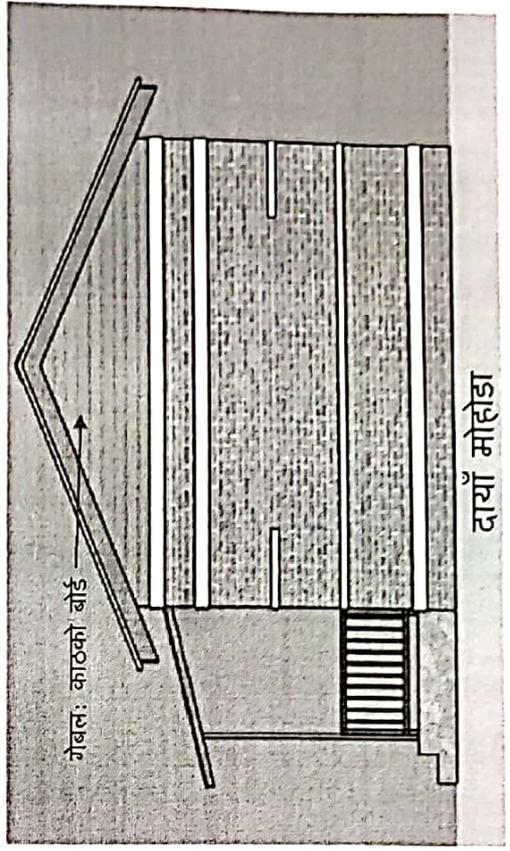


दायाँ मोहोडा

 नेपाल आवास पुनःनिर्माण कार्यक्रम	आवासको प्रकार: नमूना वि एम सि-१.१	स्केल: None	मिति:	वि एम सि-१.१ ३/४
	चित्रको शीर्षक: मोहोडा	डिजाइन गर्ने:	जाईका	राम प्रसाद श्रेष्ठ इन्जिनियर सातौं तह


 ७३
 शिव राज
इन्जिनियर



नमूनाबि एम सि-२.१: ईहाको गारोमा सिमेन्टको जोडाई

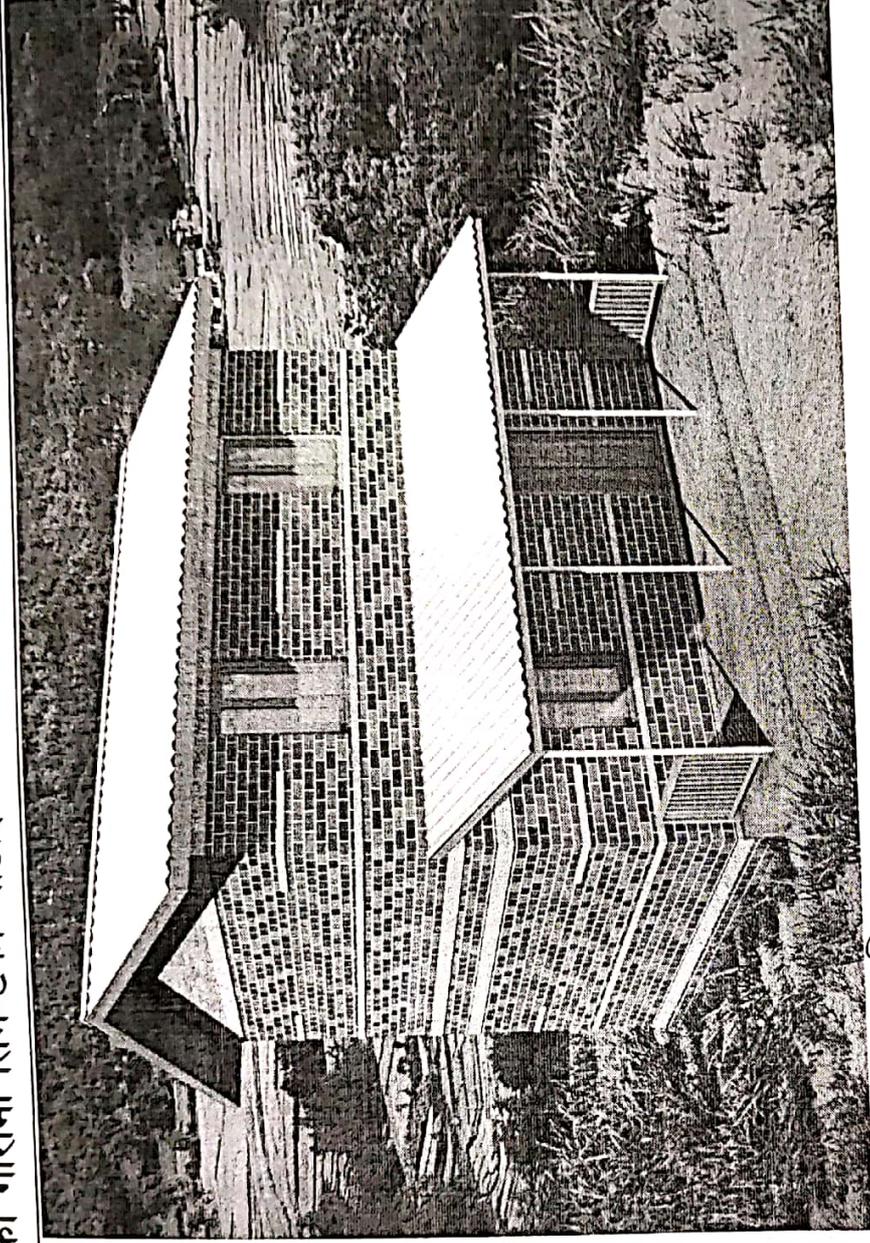

निर्माण सामग्री र जनशक्ति:

तह	जनशक्ति		सामग्री					इण्डि (केजि)
	सिपालु	ज्यामी	इटा (संख्या)	सिमेन्ट (बोरा)	बालुवा (घन मिटर)	एभिगेट (घन मिटर)	काठ (घन मिटर)	
जना	५५	१२९	१३२८३	८३	११	७	०	०
डि.पि.सि.सम्म	१६६	१५०	२१४९५	१०३	११	४	२.९५	१
माथिल्लो संरचना	३४	११	०	०	०	०	१.४८	४
कुल	२५५	२९०	३४७७८	१८६	२२	११	४.४३	५

बि एम सि-२.१
१/४

स्केल: None
डिजाइन गर्ने: जाईका

आवासको प्रकार: नमूना बि एम सि-२.१

चित्रको शीर्षक: बाहिरी बनावट र अनुमानित सामग्री तथा जनशक्ति

नेपाल आवास पुनःनिर्माण कार्यक्रम




शिव शर्मा
इन्जिनियर


राम प्रसाद श्रेष्ठ
इन्जिनियर

८३ अर्थशास्त्रकार
राजेश्वर शर्मा
संस्कृत पुरातन
२०७३

११७७

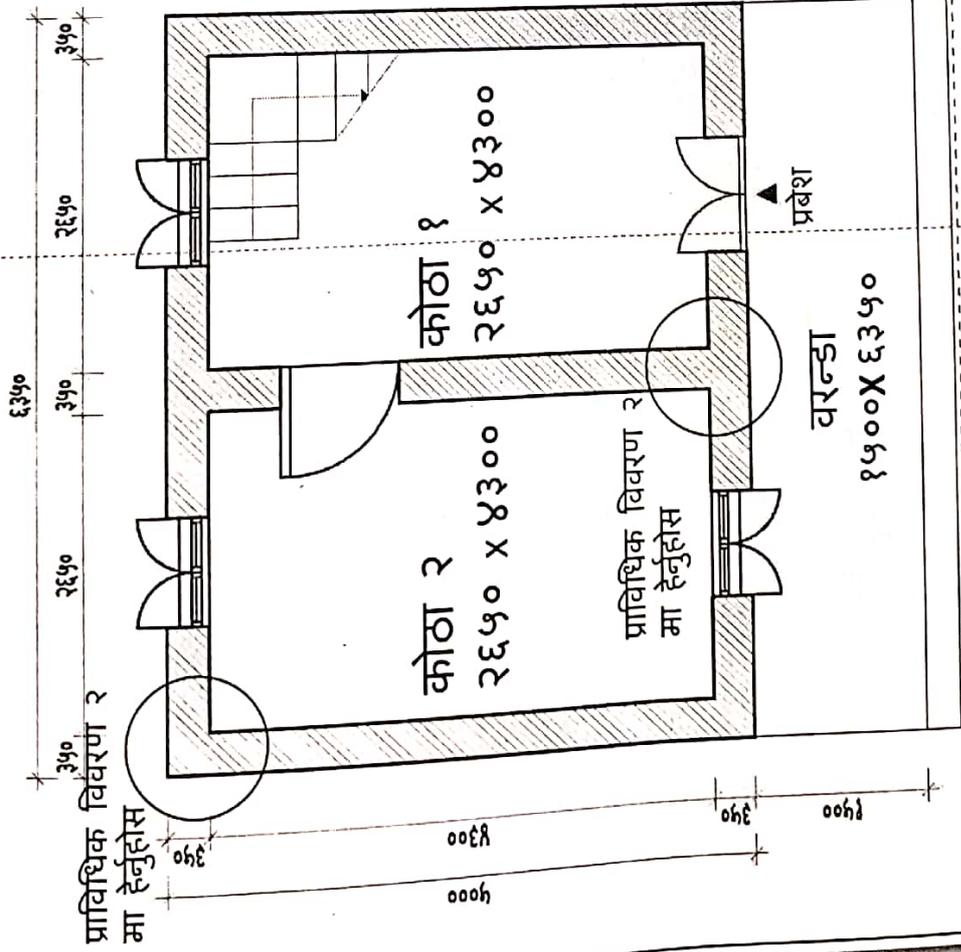

पहिलो तलाको पलोर प्लान
क्षेत्रफल: ३९.७५ वर्ग मीटर

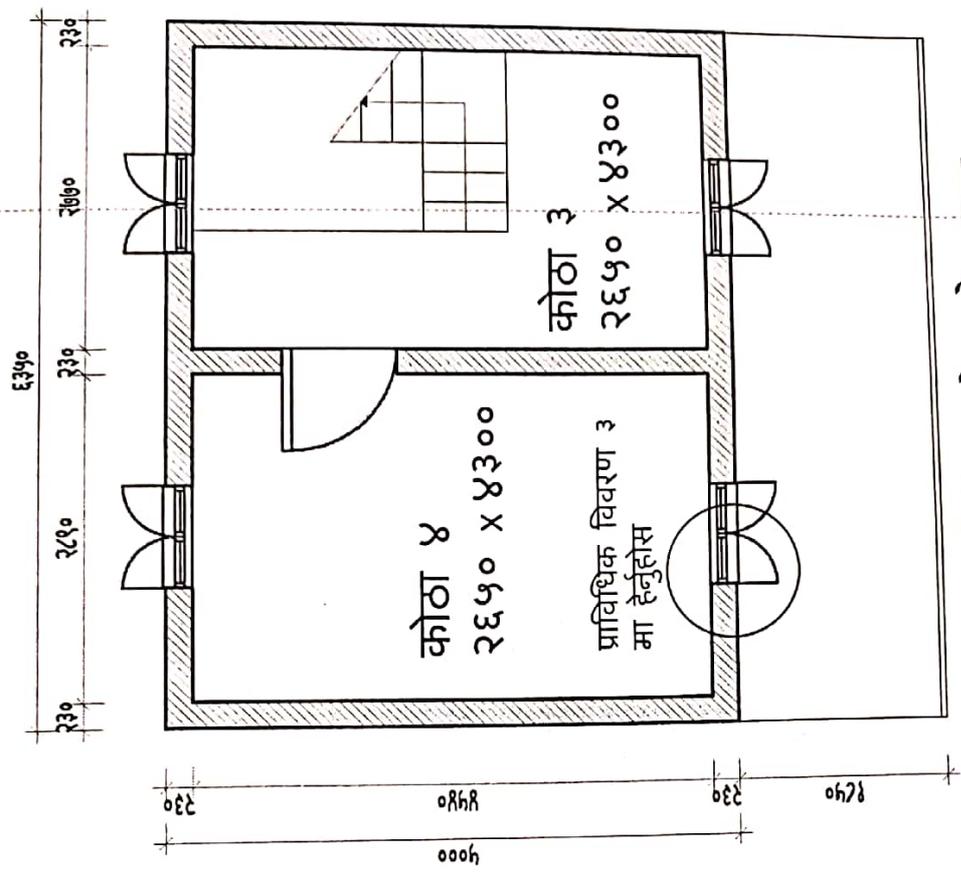

पहिलो तलाको पलोर प्लान
क्षेत्रफल: ३९.७५ वर्ग मीटर

जम्मा क्षेत्रफल: ६३.५ वर्ग मीटर

वि एम सि-२.१ २/४	मिति:
स्केल: None	डिजाइन गर्ने: जाईका
आवासको प्रकार: नमूना बि एम सि-२.१	प्लान
चित्रको शीर्षक	प्लान



नेपाल आवास
पुनःनिर्माण कार्यक्रम


राम प्रसाद श्रेष्ठ
इन्जिनियर
मानक नं. ३३७३

शिव शर्मा
इन्जिनियर


८४

१००


नमूना बि एम सि-२.१: ईट्टाको गारोमा सिमेन्टको जोडाई

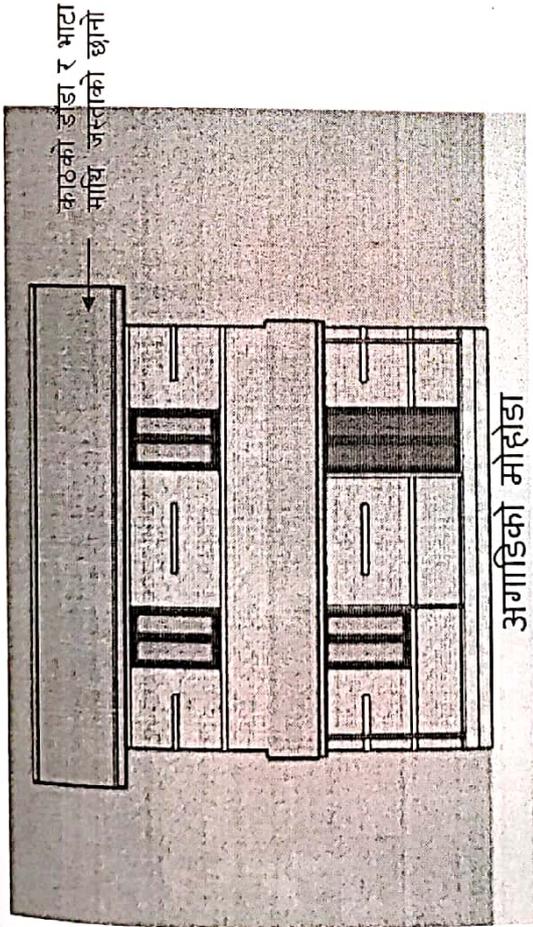


अगाडिको मोहोडा

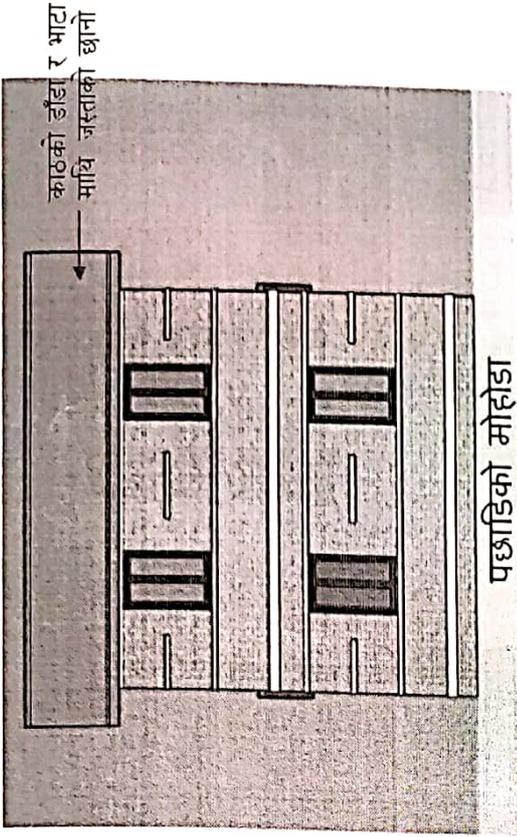

पछाडिको मोहोडा

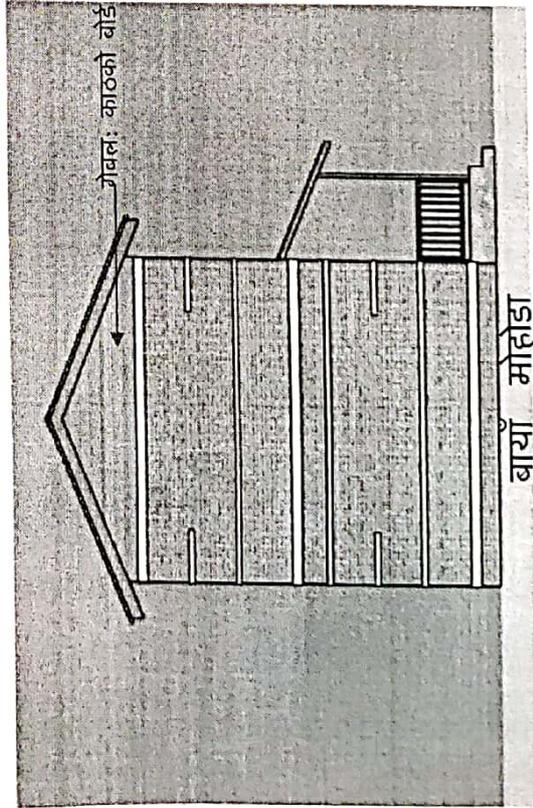

बायाँ मोहोडा

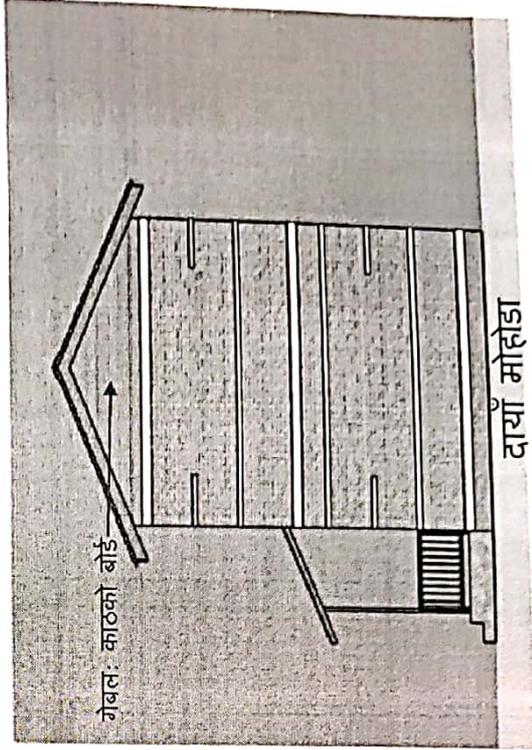

दायाँ मोहोडा



नेपाल आवास पुनःनिर्माण कार्यक्रम

आवासको प्रकार: नमूना बि एम सि-२.१
चित्रको शीर्षक मोहोडा

आवासको प्रकार: नमूना बि एम सि-२.१

मिति:

बि एम सि-२.१
३/४

स्केल: None

डिजाइन गर्ने: जाईका

(Signature)

राम प्रसाद श्रेष्ठ
इन्जिनियर
संकेत नं. १५८

डा. वि. क. शर्मा
इन्जिनियर

मिति: २०७३
२०७३

नमूना बि एम सि-२.१: ईट्टाको गारोमा सिमेन्टको जोडाई

दुई तले

धुरीको ढलिन: २४° मि मि • १२° मि मि

राफ्टर : १८° मि मि • ९° मि मि


माथिल्लो कर्ड : १५° मि मि • ९° मि मि @ १५° मि मि

काठको चौकस माथि जस्ताको छानो

छानाको ढलिन

प्राविधिक विवरण ६ मा हेर्नुहोस

छानाको ढलिन

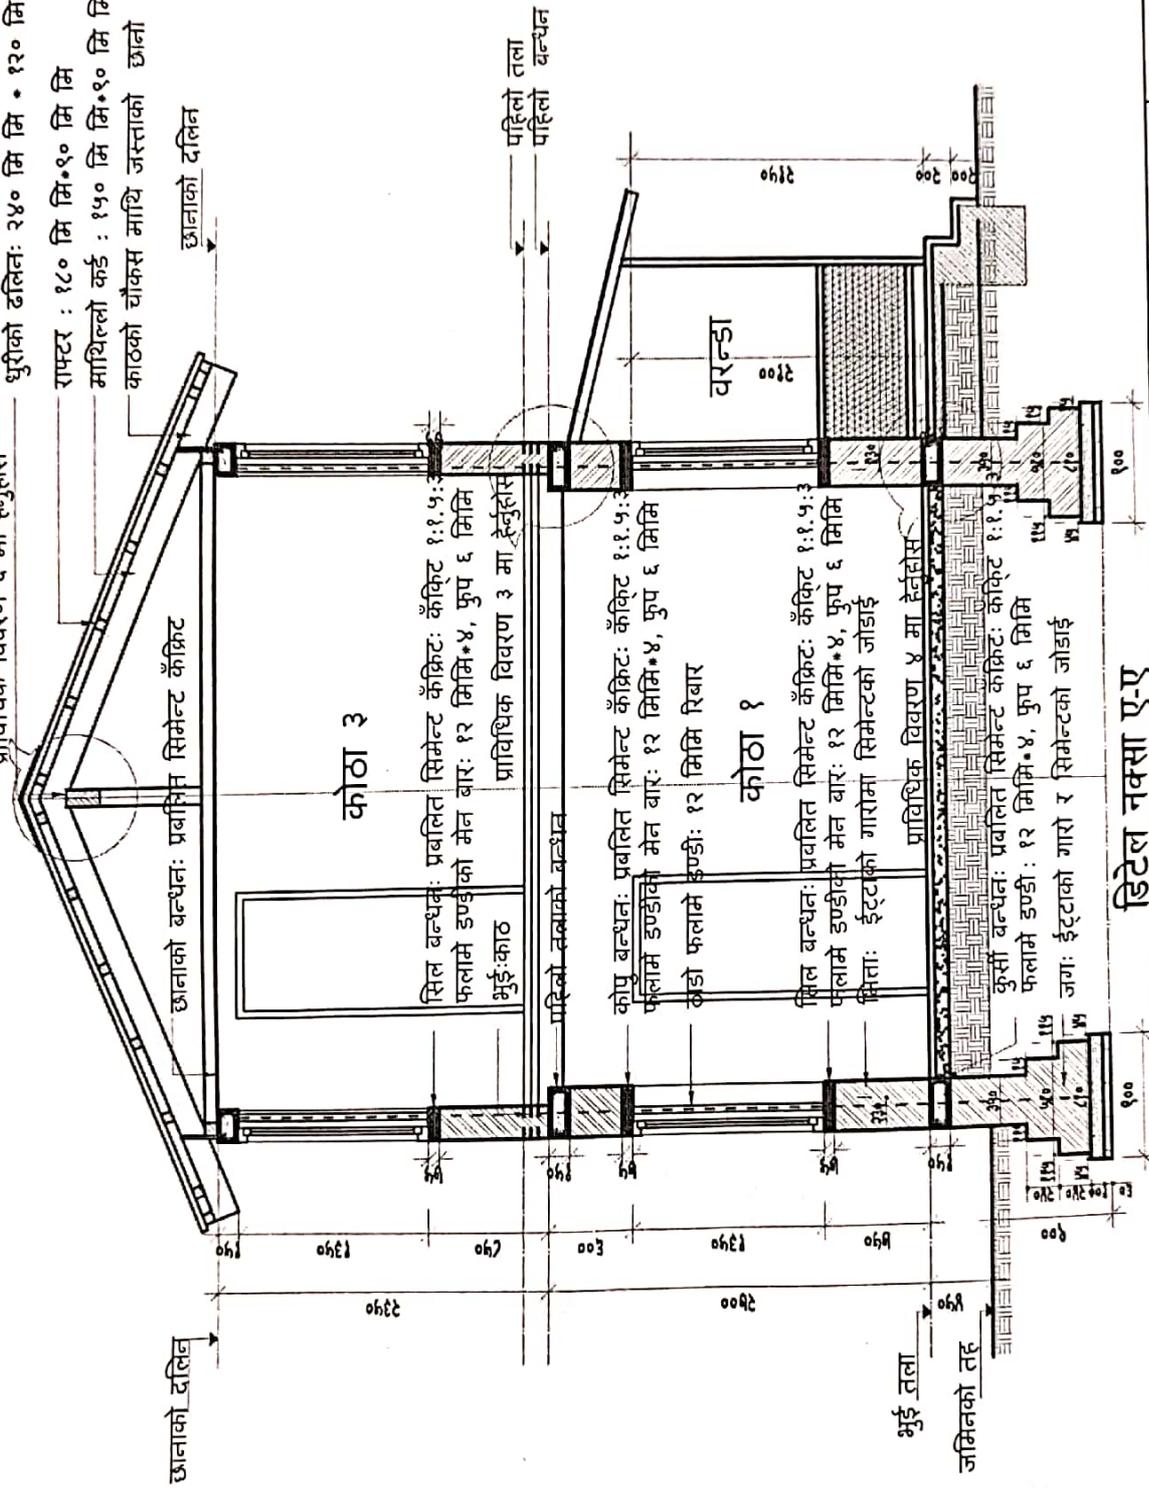

कोठा ३

सिल बन्धन: प्रबलित सिमेन्ट कँक्रिट: कँक्रिट १:१.५:
फलामे इण्डोको मेन बार: १२ मिमि*४, फुप ६ मिमि
भुई:काठ
प्राविधिक विवरण ३ मा हेर्नुहोस

कोपु बन्धन: प्रबलित सिमेन्ट कँक्रिट: कँक्रिट १:१.५:
फलामे इण्डोको मेन बार: १२ मिमि*४, फुप ६ मिमि
कोडो फलामे इण्डो: १२ मिमि रिबार

कोठा १

सिल बन्धन: प्रबलित सिमेन्ट कँक्रिट: कँक्रिट १:१.५:
फलामे इण्डोको मेन बार: १२ मिमि*४, फुप ६ मिमि
भित्ता: ईट्टाको गारोमा सिमेन्टको जोडाई

प्राविधिक विवरण ४ मा हेर्नुहोस

कुसी बन्धन: प्रबलित सिमेन्ट कँक्रिट: कँक्रिट १:१.५:
फलामे इण्डो: १२ मिमि*४, फुप ६ मिमि
जग: ईट्टाको गारो र सिमेन्टको जोडाई

आवासको प्रकार: नमूना एस एम सि-२.१


चित्रको शीर्षक: डिटेल नक्सा

डिटेल नक्सा ए-ए

स्केल: None

डिजाइन गर्ने: जाईका

एस एम सि-२.१
४/४

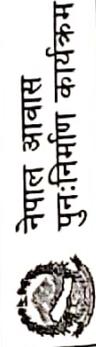

नेपाल आवास पुन:निर्माण कार्यक्रम

(Handwritten signature)


८६




राम प्रसाद श्रेष्ठ
इन्जिनियर
सातो तर
सातो तर

नमूना एस एम सि-२.२: ईहाको गारोमा सिमेन्टको जोडाई

दुई तले

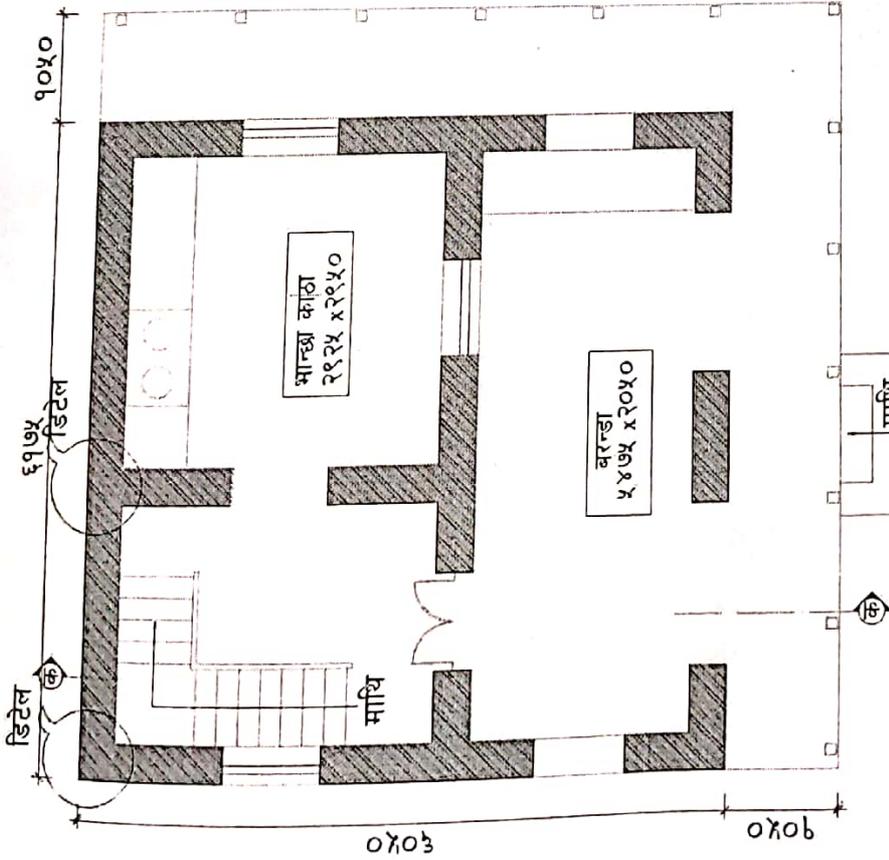

भूइ तल्ला प्लान
घरको क्षेत्रफल: - ५९.३० ब.मि.

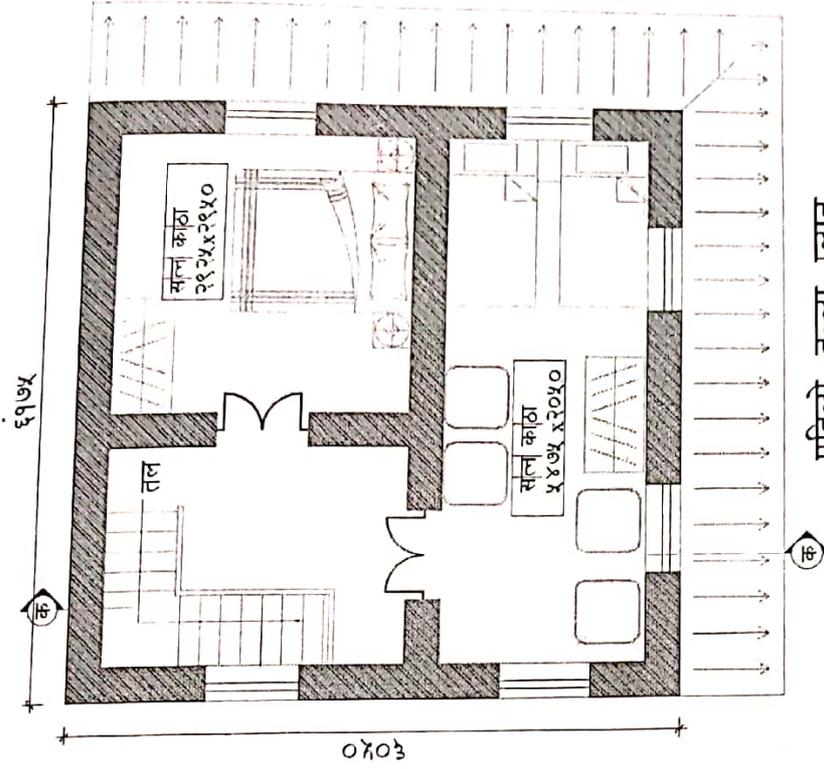

पहिलो तल्ला प्लान
घरको क्षेत्रफल: - ३७.३५ ब.मि.

नेपाल आवास
पुनःनिर्माण कार्यक्रम



आवासको प्रकार: नमूना बि एम सि-२.२

चित्रको शीर्षक प्लान



स्केल: None
डिजाइन गर्ने: स.वि. तथा भ.नि. विभाग

बि एम सि-२.२
२/४

मिति:

९०
संस्कृत
०७०३

सम्म प्रसाद
इन्जिनियर
सातौ तह


०७०३

Master ID: २४२५५७


मिति: २०८१/८/१४

नमूना एस एम सि-२.२: ईट्टाको गारोमा सिमेन्टको जोडाई


दुई तले

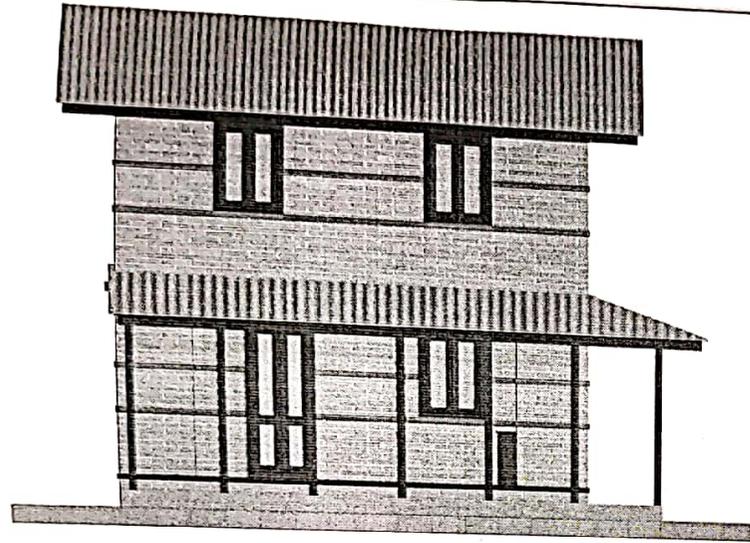


अगाडि मोहडा

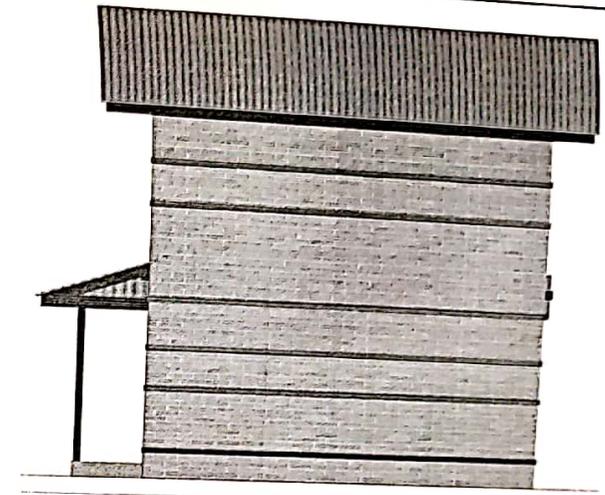

पछाडि मोहडा

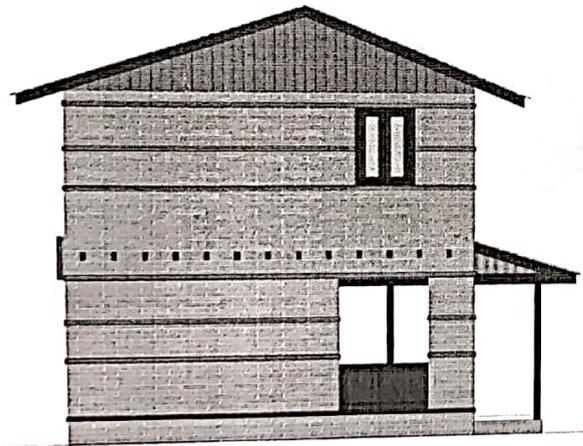

बाँया मोहडा

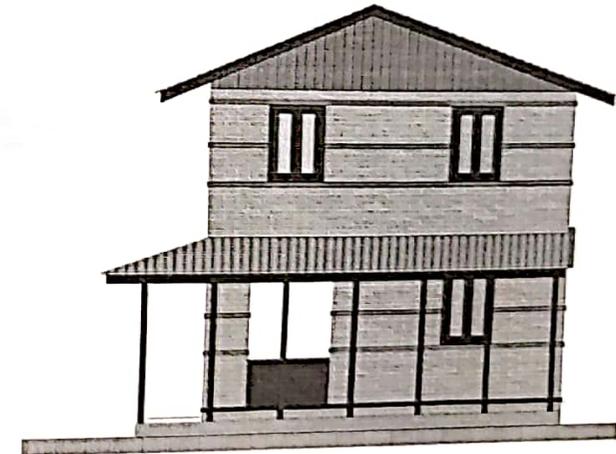

दायाँ मोहडा



नेपाल आवास पुनःनिर्माण कार्यक्रम

आवासको प्रकार: नमूना बि एम सि-२.२
चित्रको शीर्षक: मोहोडा

(Handwritten signature)



(Handwritten signature)
शिव शर्मा
इन्जिनियर


(Handwritten signature)
राम प्रसाद श्रेष्ठ
इन्जिनियर

स्केल: None
मिति: बि एम सि-२.२ ३/४
डिजाइन गर्ने: स.वि. तथा. भ. नि. विभाग

Master ID: 282447

मिति: २०८१/८/१४

नमूना एस एम सि-२.२: ईट्टाको गारोमा सिमेन्टको जोडाई

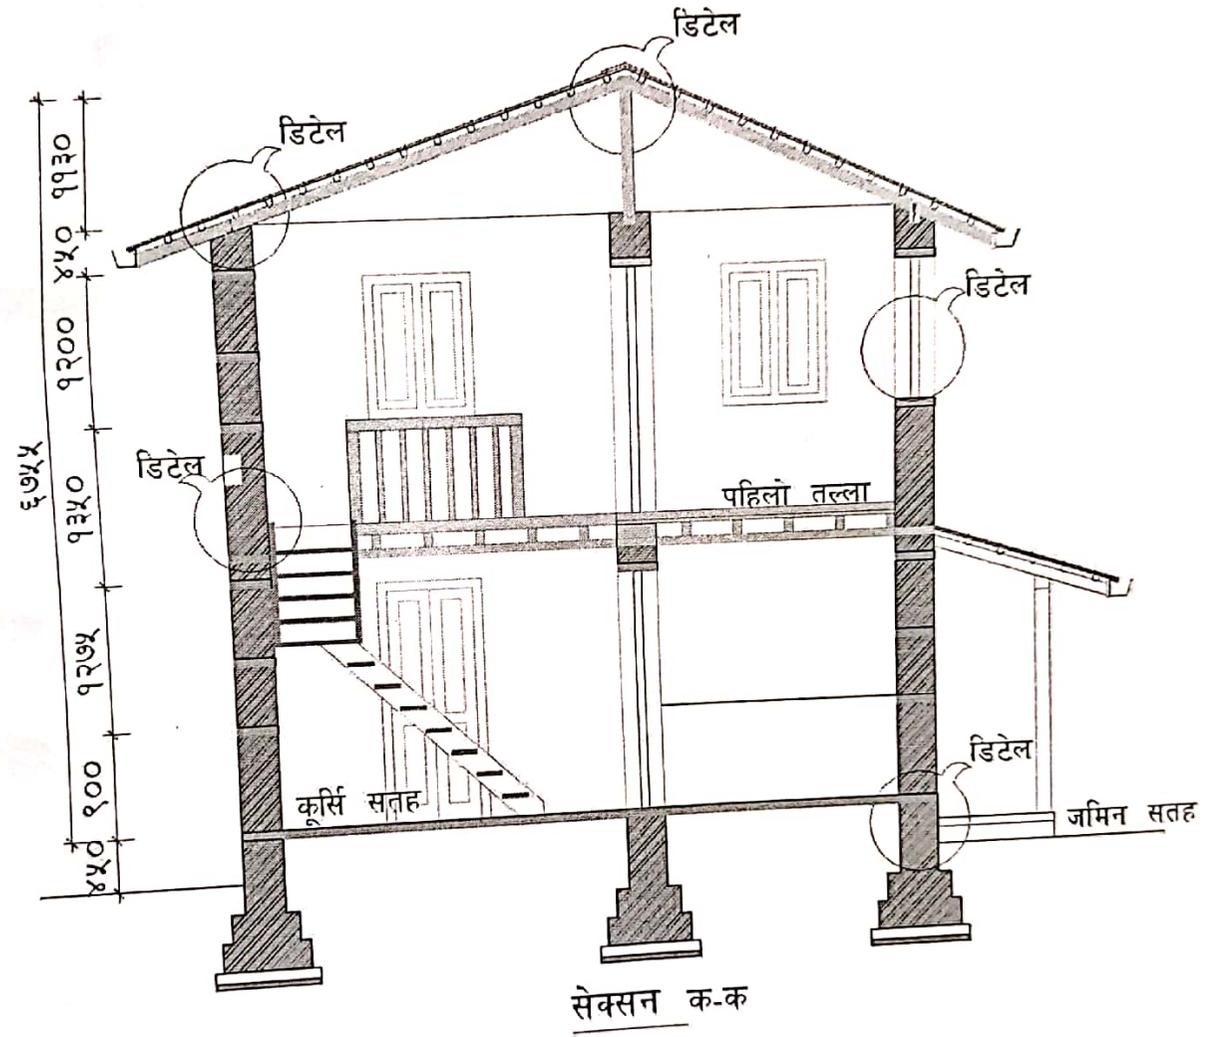


नेपाल आवास पुनःनिर्माण कार्यक्रम

आवासको प्रकार: नमूना एस एम सि-२.२
चित्रको शीर्षक: डिटेल नक्सा

स्केल: None
मिति:
डिजाइन गर्ने: स.वि.तथा.भ.नि.विभाग

एस एम सि-२.२
४/४

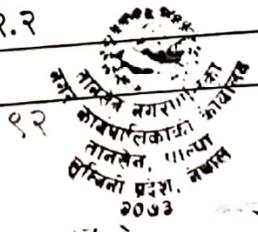

राम प्रसाद श्रेष्ठ
इन्जिनियर

राम प्रसाद श्रेष्ठ

इन्जिनियर सातौं तह

Handwritten signature/initials.

गणेश

आयोजना कार्यालय, काठमाडौं




Office Use Only

[Handwritten signature]

श्री श्री श्री
श्री श्री श्री
श्री श्री श्री
श्री श्री श्री
श्री श्री श्री



Tansen Municipality Office of Municipal Executive Tansen, Palpa	
Owner Name: Community Radio Madanpokhara	Mob. No.
Location: Tansen -	Date:
Purpose of building:	Plot Area -
Plot No. -	Designed By:
Checked By:	Firm's Stamp -
Scale - 1"=8'	Reg No. - 29406 Civil A
Sheet No. -04.12	
Note: All dimensions are in feet & inches	


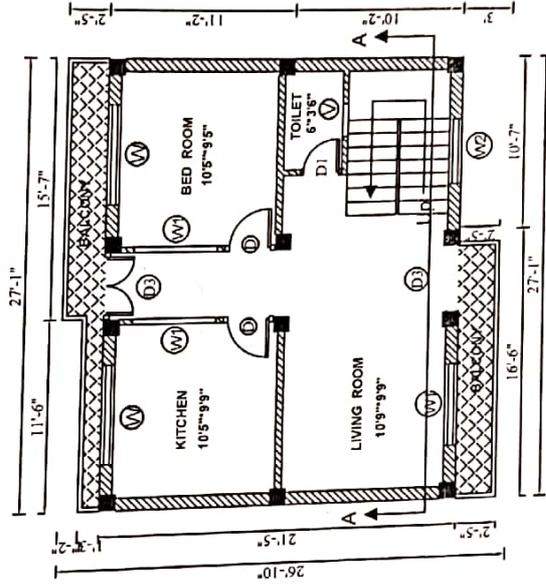



FIRST FLOOR PLAN

Floor area: 680.722 sq. ft.


Type 5

Number of Floor=2 storey
Plinth Area= 791.67
Required Land =0-3-2-0

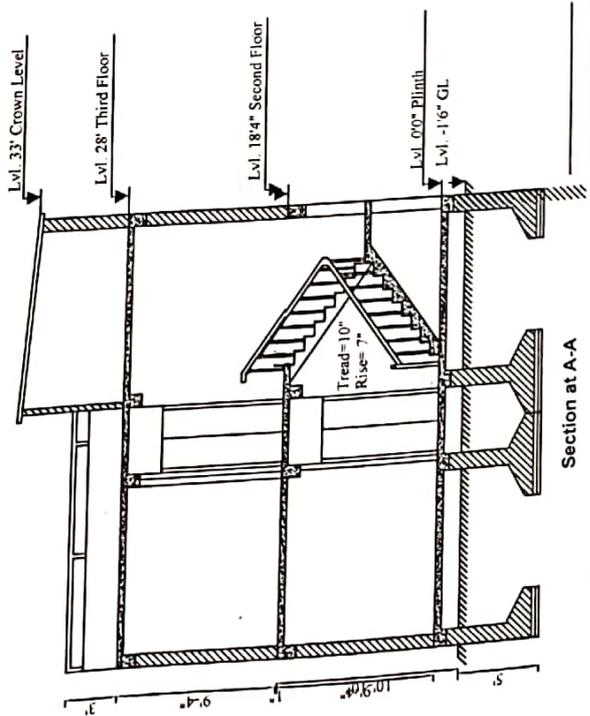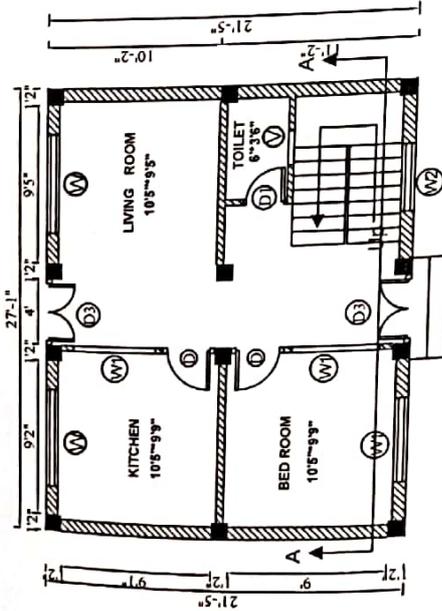


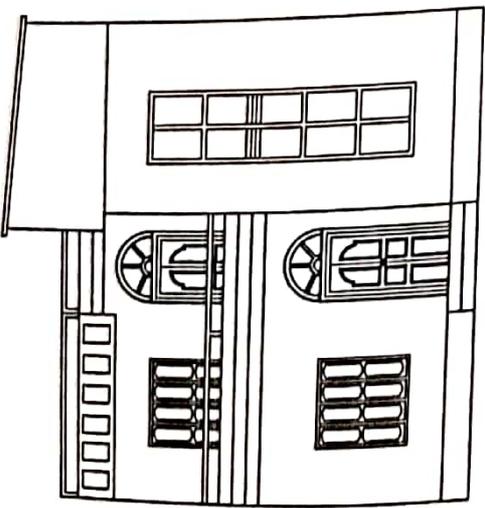


SOUTH ELEVATION

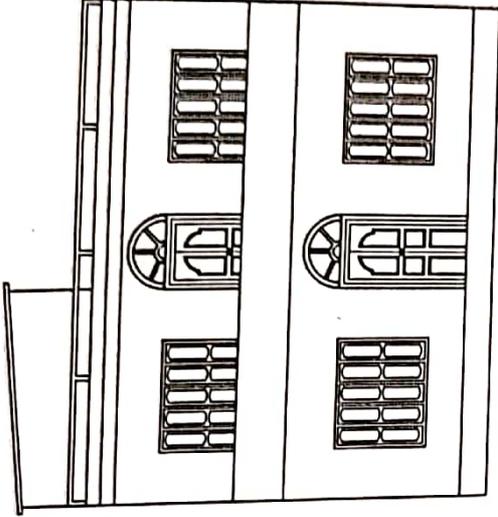

NORTH ELEVATION

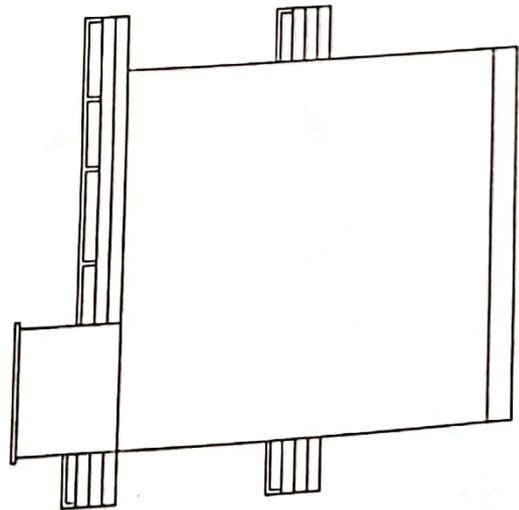

EAST ELEVATION

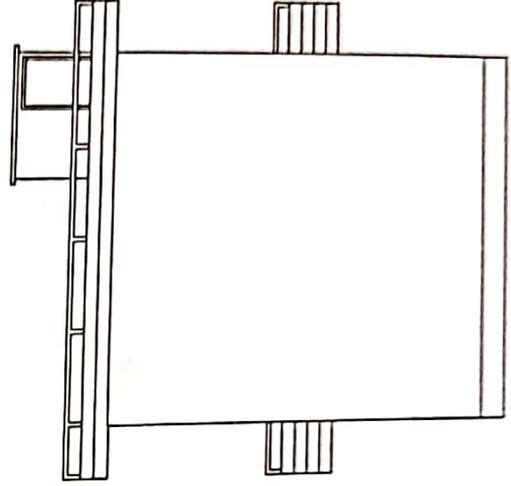

WEST ELEVATION


 श्री. प्रसाद श्रेष्ठ
 इन्जिनियर
 राम प्रसाद श्रेष्ठ
 इन्जिनियर
 नालें तह



Tansen Municipality Office of Municipal Executive Tansen, Palpa	
Location: Tansen -	Mob. No.
Purpose of building	Date:
Plot No. -	Plot Area -
Checked By	Designed By
Firm's Stamp -	Scale - 1"=8'
	Reg No. - 29408 Civil A
	Sheet No. - 04.12
Note: All dimensions are in feet & inches	



Office Use Only


[Handwritten signature]

[Handwritten signature]

राम प्रसाद अष्ट
इन्जिनियर
सातौं तह



Tansen Municipality	
Office of Municipal Executive	
Tansen, Palpa	
Owner Name: Community Kario Mladanpokhara	
Location: Tansen -	Mob. No. -
Purpose of building: -	Date -
Plot No. -	Plot Area -
Checked By: -	Designed By: -
Firm's Stamp: -	Scale: - 1"=8'
	Reg No. - 29406 Civil A
	Sheet No. - 04/12
Note: All dimensions are in feet & inches	

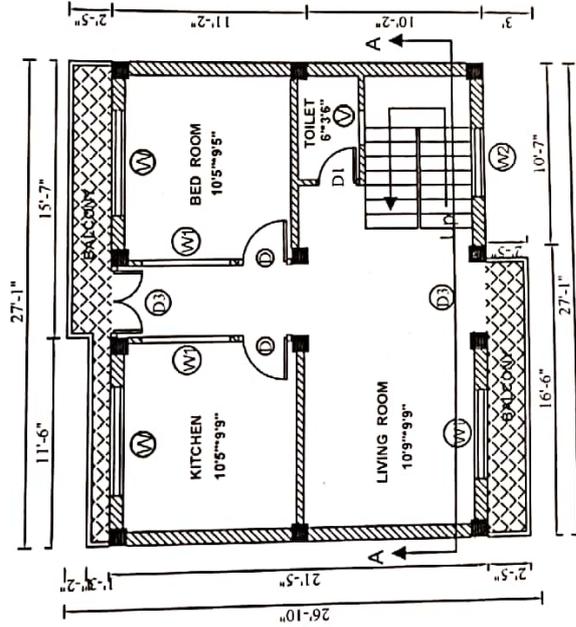


FIRST FLOOR PLAN

Floor area: 680.722 sq ft.


Type 4

Number of Floor=3 storey
Plinth Area= 791.67
Required Land =0-3-0-0

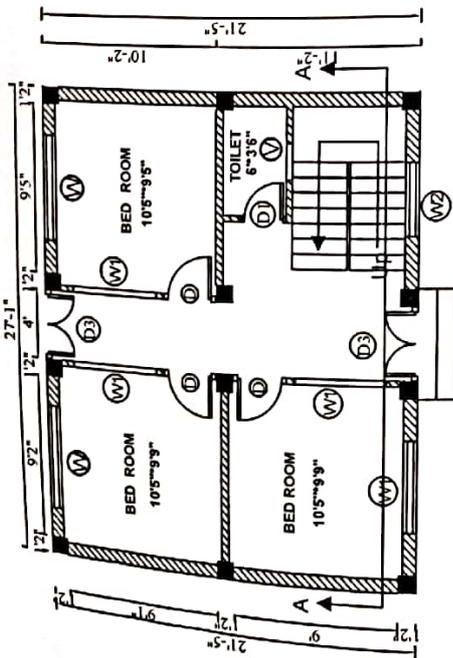

GROUND FLOOR PLAN

Floor area: 591.19 sq ft.

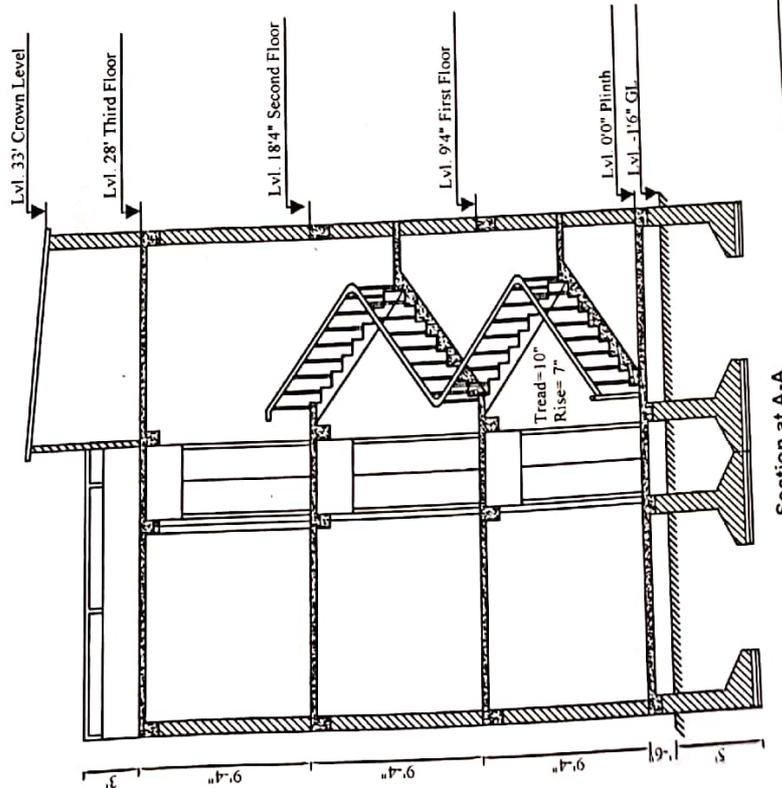


Section at A-A




Handwritten signature/initials

Handwritten signature
 राम प्रसाद श्रेष्ठ
 इन्जिनियर
 सातौं तह

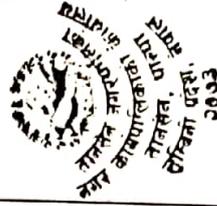


Tansen Municipality	
Office of Municipal Executive	
Tansen, Palpa	
Owner Name: Community Radio Madanpokhara	
Location: Tansen -	Mob. No.:
Purpose of building:	Date:
Plot No. -	Plot Area -
Checked By:	Designed By:
Firm's Stamp:-	Scale:- 1"=8'
	Reg. No. - 29406 Civil A
	Sheet No. - 04/12
Note: All dimensions are in feet & inches	

S.N	Description	Nos	Width	Height	Remarks
1	Door(D)	9	7'	7'	
2	Door(D1)	3	2'6"	7'	
3	Door(D3)	6	4'	7'	
4	Window(W)	6	6'	5'	
5	Window(W1)	9	9'6"	8'6"	
6	Window(W2)	1	4'	23'10"	
7	Ventilation(V)	3	2'	2'6"	

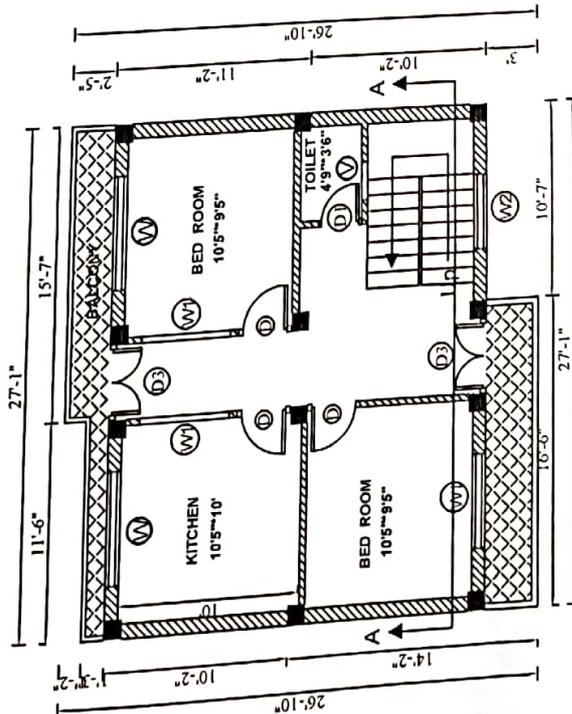

SECOND FLOOR PLAN

Floor area: 680.722 sq. ft.

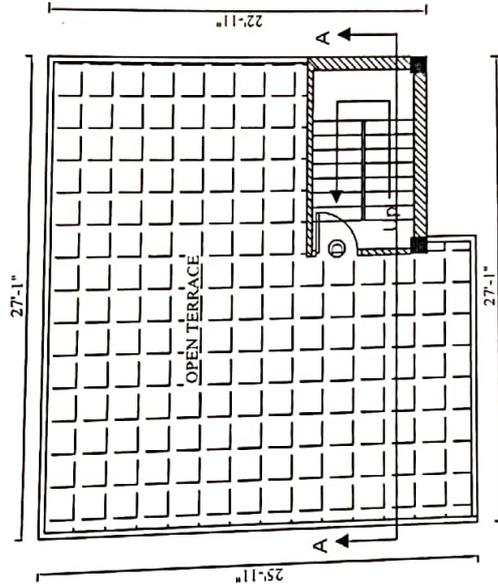

ROOF FLOOR PLAN



Office Use Only


[Handwritten signature]

[Handwritten signature]
श्री १०१२ ११११


[Handwritten signature]
राम प्रसाद श्रंख
इन्जिनियर
सातौं तर




Tansen Municipality Office of Municipal Executive	
Tansen, Palpa	
Owner Name: Community Radio Madanpokhara	
Location: Tansen -	Mob. No.:
Purpose of building:	Date:
Plot No. -	Plot Area -
Checked By:	Designed By:
Firm's Stamp -	Scale: - 1" = 8'
	Reg. No. :- 29406 Civil A
	Sheet No. :- 04/12
Note: All dimensions are in feet & inches	

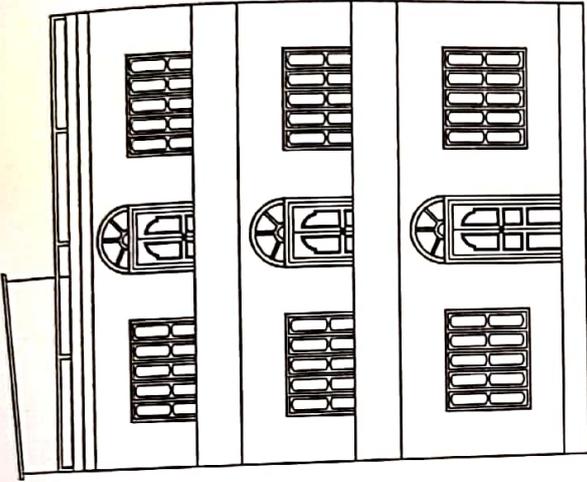


NORTH ELEVATION

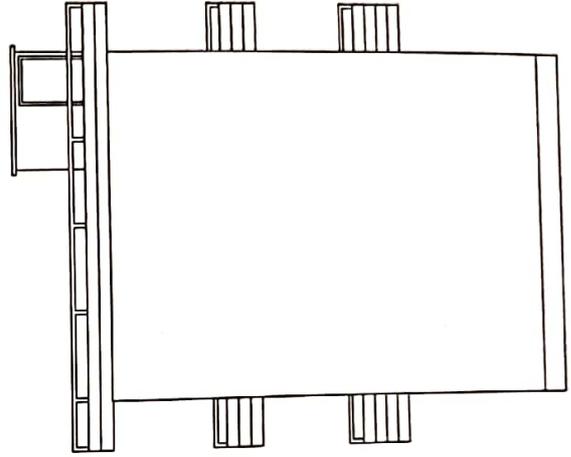

WEST ELEVATION

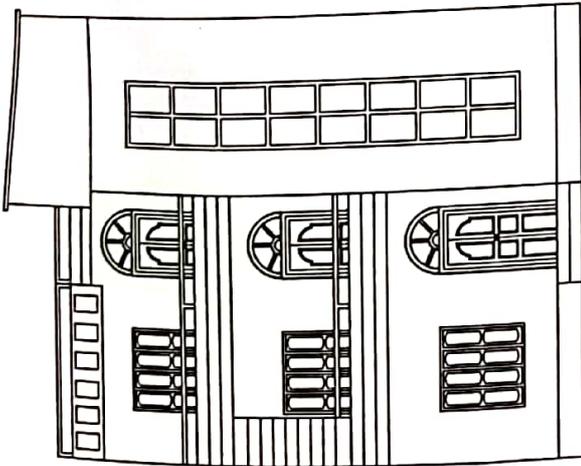

SOUTH ELEVATION

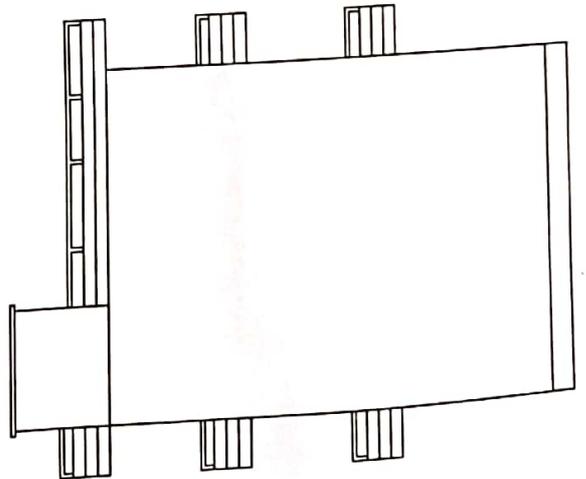

EAST ELEVATION



Office Use Only

[Handwritten signature]

[Handwritten signature]
MR. DILIP
 इन्जिनियर


[Handwritten signature]

राम प्रसाद श्रॉठ
 इन्जिनियर
 सातों तह




Tansen Municipality
 Office of Municipal Executive
 Tansen, Patpa

Owner Name ..	
Location:	Plot No. -
Purpose of building:	Plot Area -
Date:	Designed By:
	Scale: 1"=8'
	Reg. No.:
	Sheet No.: -01/2
Note: All dimensions are in feet & inches	

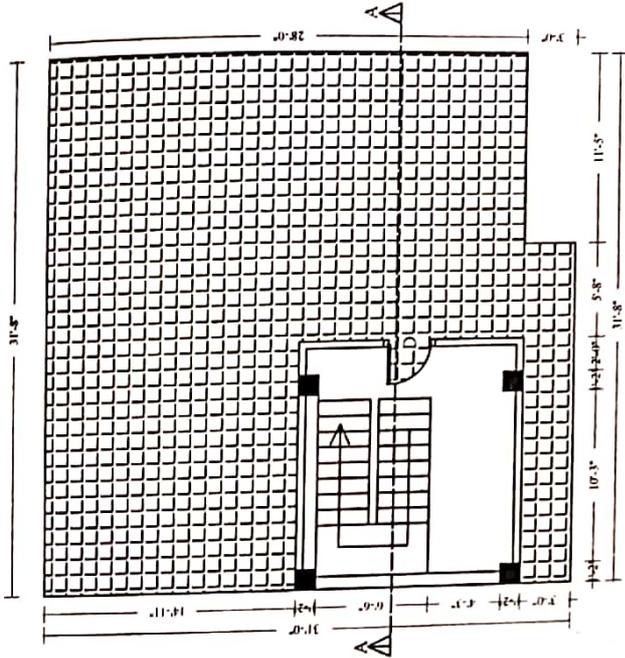

TOP VIEW

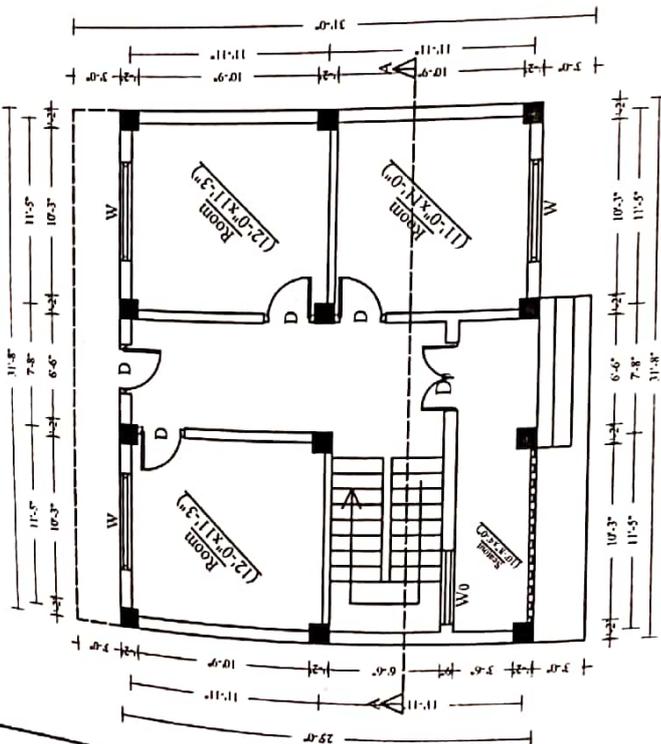

GROUND FLOOR PLAN

TOTAL PLINTH AREA: 791.67 sq.ft.
 TOTAL SLAB AREA: 947.42 sq.ft.

Type I

Number of Floor= 1 storey
 Plinth Area= 791.67
 Required Land = 0-3-2-0


Schedule of opening

S.N	Name	Symbol	Size	No.
1	Door	MD	4'-0" x 7'-6"	1
2	Door	D	3'-0" x 7'-0"	5
3	Window	W	6'-0" x 5'-0"	3
4	Window	W0	3'-6" x 3'-6"	1


NOTE
 Outer wall - 9"
 Inner wall - 4"
 Grade of Concrete - M20




Office Use Only

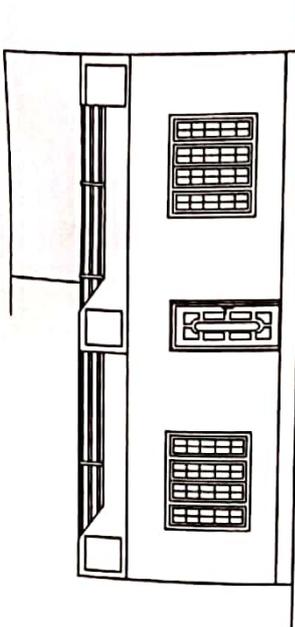


NORTH ELEVATION

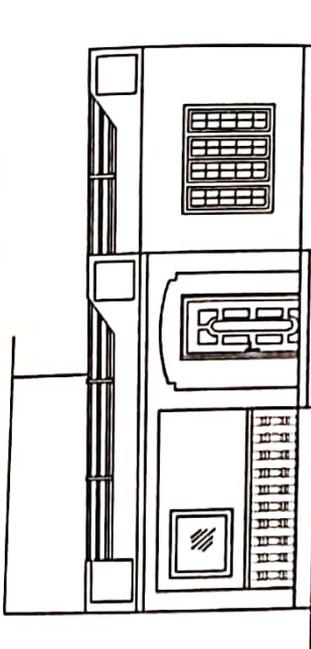


SOUTH ELEVATION

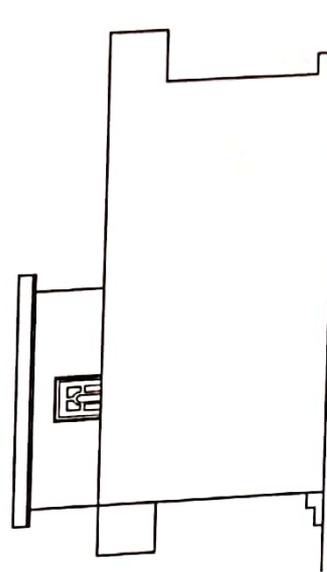

EAST ELEVATION

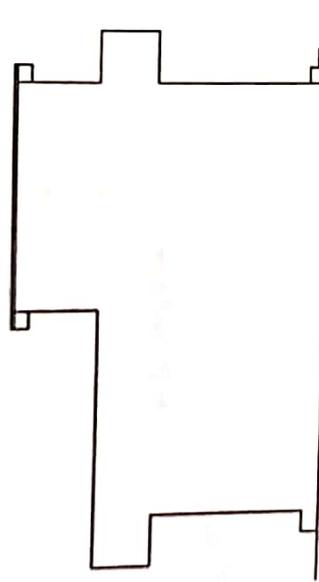

WEST ELEVATION

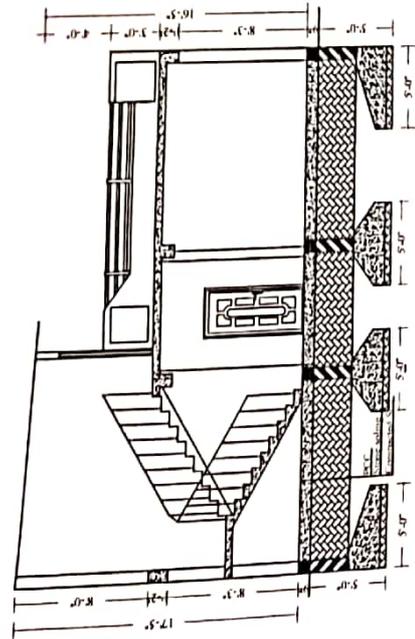

SECTION AT-A-A

[Handwritten signature]

[Handwritten signature]
राम प्रसाद शंभू
इन्जिनियर

[Handwritten signature]
राम प्रसाद शंभू
इन्जिनियर
सालो तब



Tansen Municipality	
Office of Municipal Executive	
Tansen, Palpa	
Location: Tansen -	Mob. No.:
Purpose of building:	Date:
Plot No. -	Plot Area -
Checked By:	Designed By:
Firm's Stamp -	Scale: -
	1"=8'
	Reg No. - 29406 Civil A
	Sheet No. - 04/12
Note: All dimensions are in feet & inches	



Office Use Only




Type 2

Number of Floor=2 storey
Plinth Area= 655.56 sqft
Required Land =0-3-0-0


[Handwritten signature]

[Handwritten signature]
 तन्सेन नगरपालिका
 जनसम प्रगाढ श्रद्धा
 इन्जिनियर
 सातौं तह


Tansen Municipality Office of Municipal Executive Tansen, Palpa	
Owner Name: Community Radio Madanpokhara	Mob. No.:
Location: Tansen -	Date:
Purpose of building:	Plot No.:
Checked By:	Designed By:
Firm's Stamp:	Scale: 1"=8'
	Reg No. - 29406 Civil A
	Sheet No. - 04/12
Note: All dimensions are in feet & inches	

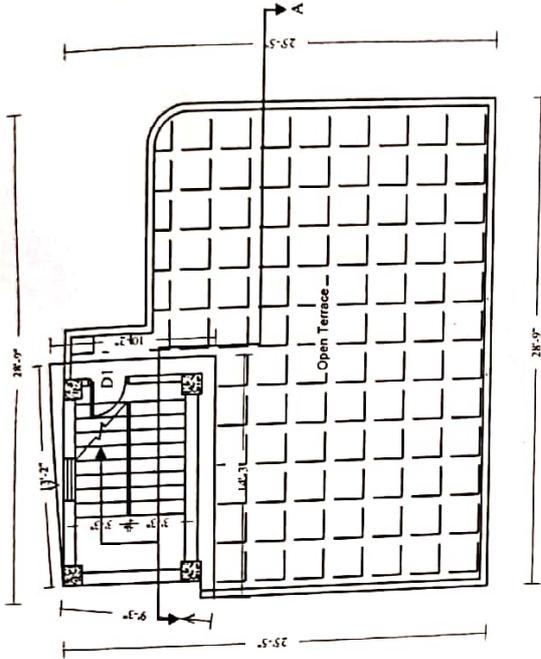


Roof Floor Plan

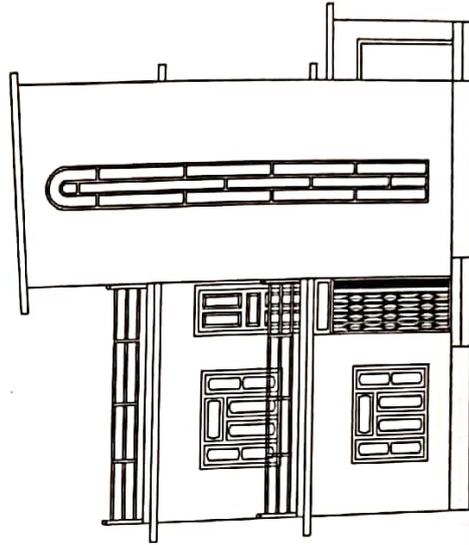

North West Front Elevation

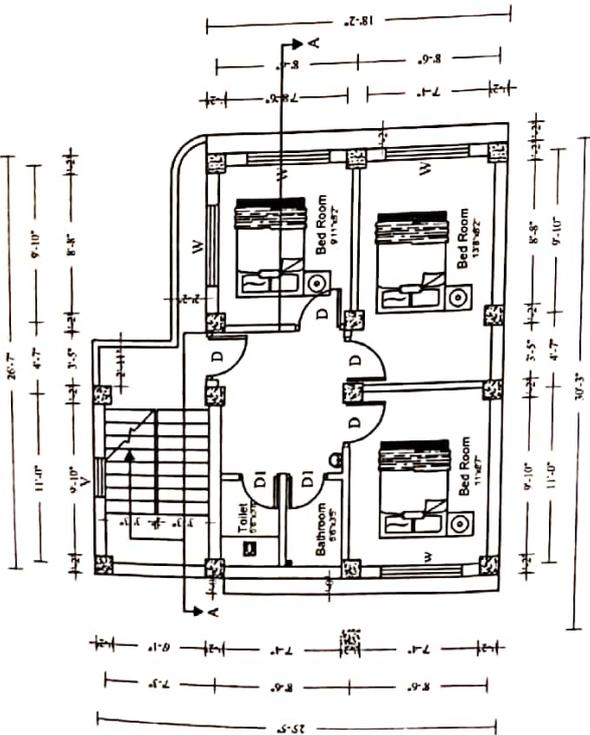


First Floor Plan
Area: 655.66 sq ft

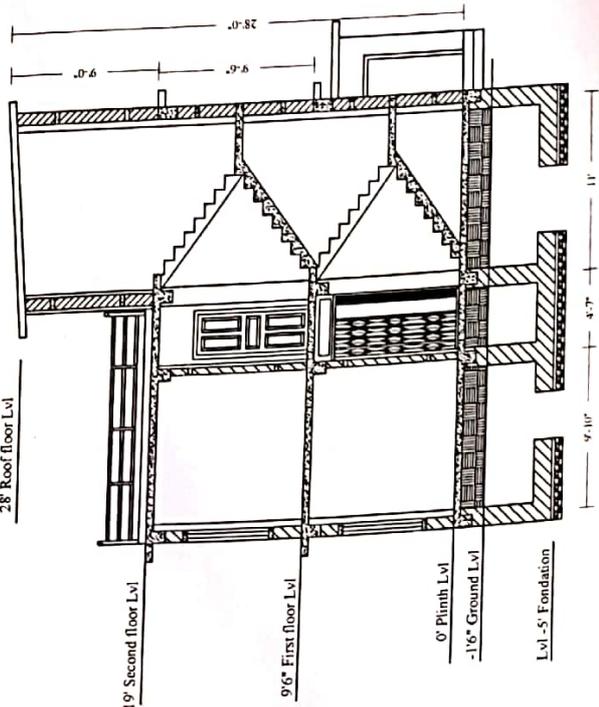


Section at A-A




Office Use Only

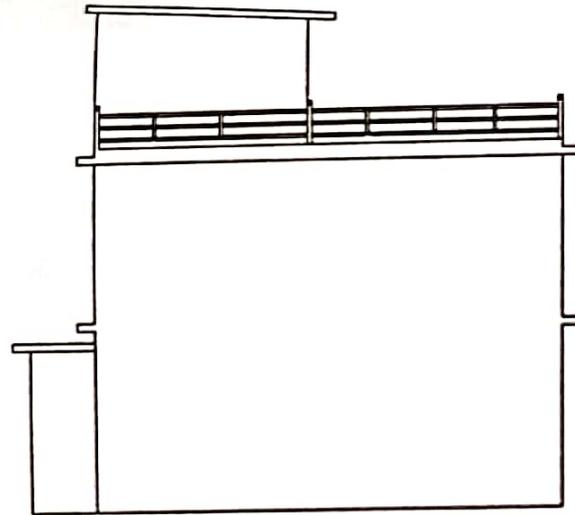

South West Back Elevation

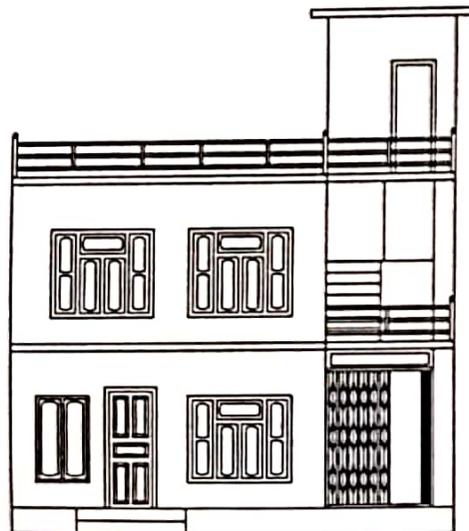

North East Side Elevation

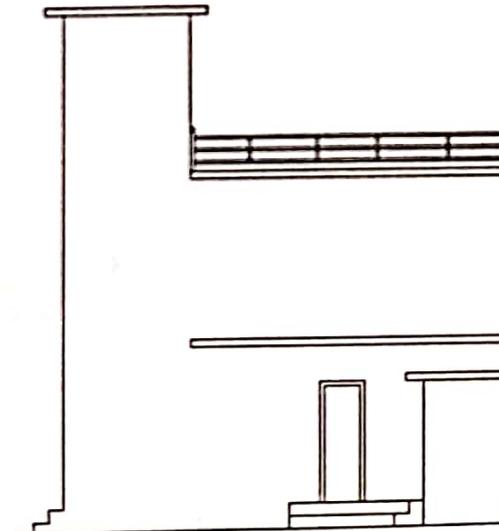

South West Side Elevation

Handwritten signature

Handwritten signature
शिव शर्मा
इन्जिनियर

Handwritten signature
राम प्रसाद श्रेष्ठ
इन्जिनियर
सातौं तह



Tansen Municipality
Office of Municipal Executive
Tansen, Palpa

Owner Name: Community Radio Madanpokhara

Location: Tansen - Mob. No.:

Purpose of building: Date:

Plot No. - Plot Area -

Checked By: Designed By:

Firm's Stamp:- Scale:- 1"=8' Reg No - 29406 Civil A

Sheet No -04/12

Note: All dimensions are in feet & inches



Office Use Only

[Handwritten signature]


[Handwritten signature]
 श्री. राम प्रसाद श्रेष्ठ
 इन्जिनियर

राम प्रसाद श्रेष्ठ
 इन्जिनियर
 सानौ तह




Tansen Municipality
 Office of Municipal Executive
 Tansen, Palpa

Owner Name	Mob. No.
Location	Date
Purpose of building	Plot Area
Plot No.	Designed By:
Checked By:	Scale:- 1"=8'
Reg. No.:-	Sheet No. -01/2
Note: All dimensions are in feet & inches	

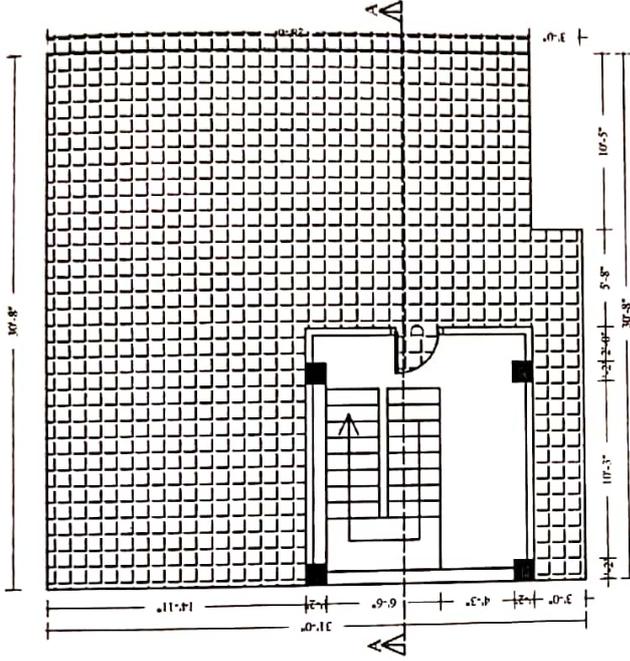

TOP VIEW

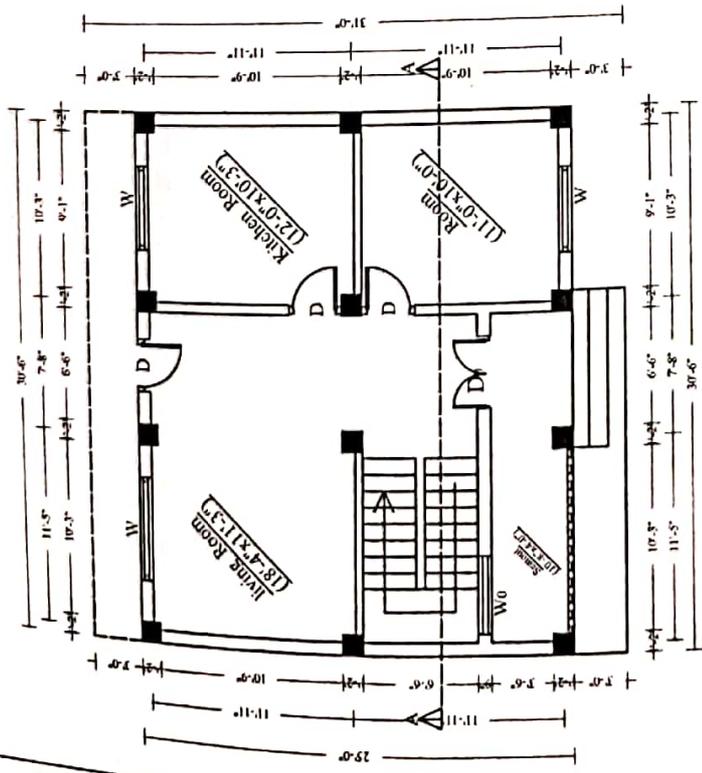


GROUND FLOOR PLAN
 TOTAL PLINTH AREA: 762.67 sq.ft.
 TOTAL SLAB AREA: 946.42 sq.ft.

Type 3
 Number of Floor=1 storey
 Plinth Area= 791.67
 Required Land =0-3-2-0

Schedule of opening

S.N	Name	Symbol	Size	No.
1	Door	MD	4'-0" x 7'-6"	1
2	Door	D	3'-0" x 7'-0"	5
3	Window	W	6'-0" x 5'-0"	3
4	Window	W0	3'-6" x 3'-6"	1


NOTE
 Outer wall - 9"
 Inner wall - 4"
 Grade of Concrete M20

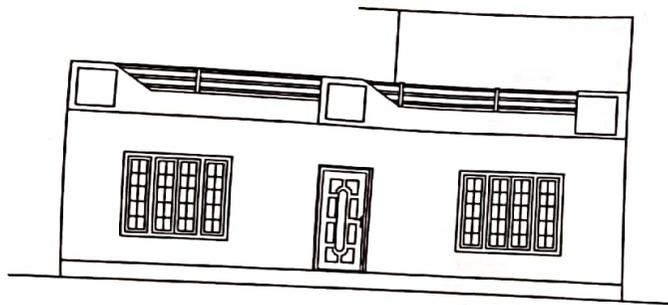


NORTH ELEVATION




SOUTH ELEVATION

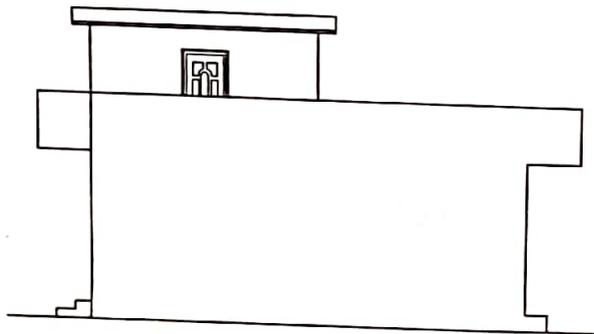

EAST ELEVATION

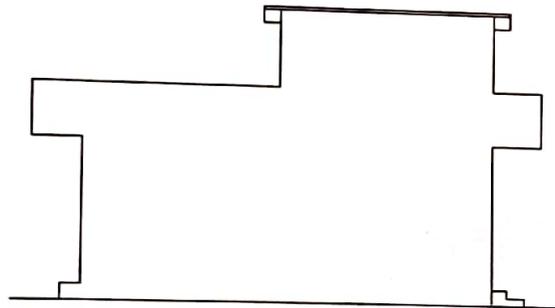

WEST ELEVATION

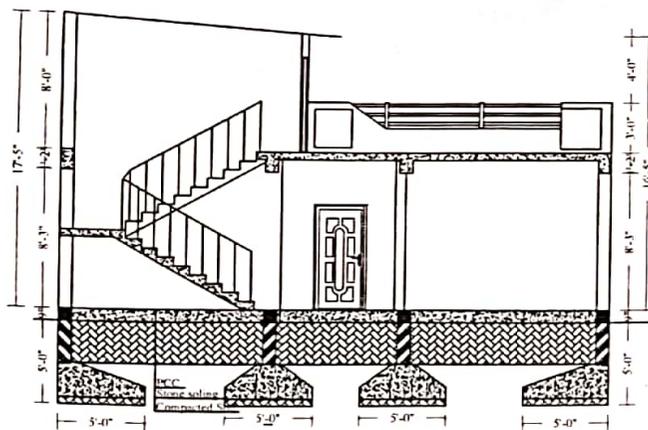

SECTION AT-A-A



Office Use Only

[Handwritten signature]

[Handwritten signature]
शिव शर्मा
इन्जिनियर

[Handwritten signature]
राम प्रसाद श्रेष्ठ
इन्जिनियर
सातौं तह



Tansen Municipality Office of Municipal Executive Tansen, Palpa		
Owner Name: Community Radio Madanpokhara		
Location: Tansen -	Mob. No.:	
Purpose of building:	Date:	
Plot No -	Plot Area -	
Checked By:	Designed By:	
Firm's Stamp:-	Scale:- 1"=8'	Reg No. - 29406 Civil A
	Sheet No -04/12	
Note: All dimensions are in feet & inches		

Office Use Only




[Handwritten signature]

[Handwritten signature]
शिव प्रसाद श्रेष्ठ
इन्जिनियर


[Handwritten signature]
राम प्रसाद श्रेष्ठ
इन्जिनियर
सातौं तब




Tansen Municipality Office of Municipal Executive	
Owner Name: Community Radio Madanpokhara Tansen, Palpa	
Location: Tansen -	Mob. No.:
Purpose of building:	Date:
Plot No. -	Plot Area -
Checked By:	Designed By:
Firm's Stamp -	Scale: - 1"=8'
	Reg No. :- 29406 Civil A
	Sheet No. :- 04/12
Note: All dimensions are in feet & inches	

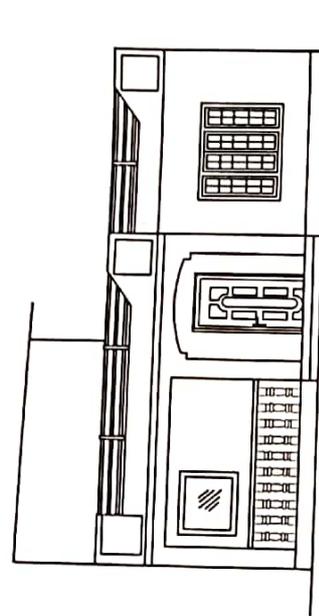


SOUTH ELEVATION

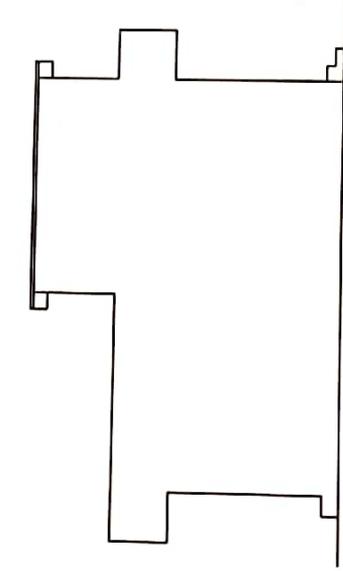


WEST ELEVATION

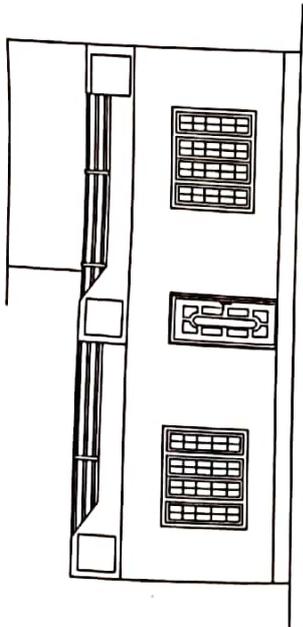

NORTH ELEVATION

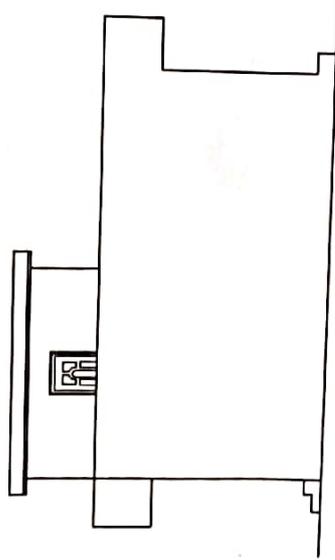

EAST ELEVATION

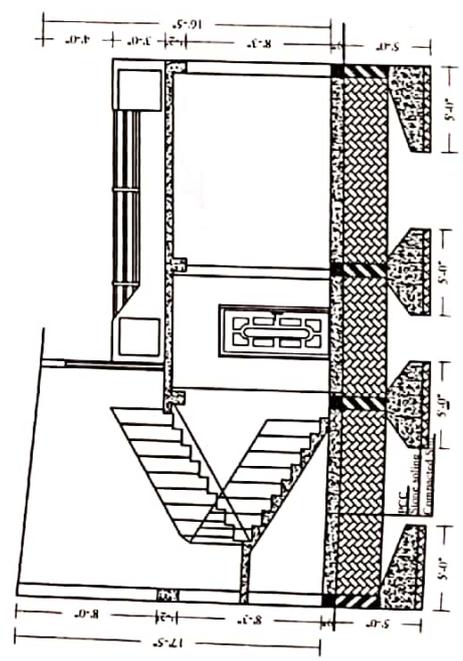

SECTION AT-A-A